

**SHURLEY**  
design studio  
architecture + interior design

3200 DESIGNED BY US VEGAS NV 89169  
TEL: 702.404.1222 FAX: 702.404.1222

CLIENT

These drawings and specifications are instruments of service and remain the property of SHURLEY DESIGN STUDIO, LLC. Copies of drawings and specifications prepared by the client may be utilized only for the project for which they are prepared, and not for construction of any other project. These plans are not to be reproduced, changed or copied in any form or manner whatsoever, nor are they to be displayed to any third party without first obtaining the expressed written permission and consent of the design professional. Unless otherwise stated, drawings shall have precedence over scaled dimensions.  
© copyright 2023, SHURLEY DESIGN STUDIO, LLC

PROGRESS SET -  
NOT FOR  
CONSTRUCTION


CONTAINER DISTRIKT  
1561 SOUTH COMMERCE STREET,  
LAS VEGAS, NEVADA 89102  
APN: 162-03-201-004

Issue Date	Description


Project No. 23-504-T1  
Date: June 16, 2023  
Drawn: G.SHURLEY  
Reviewed: G.SHURLEY

Drawing Title:  
FLOOR PLAN -  
BUILDING TYPE 1


Sheet No.:  
**A2.01**

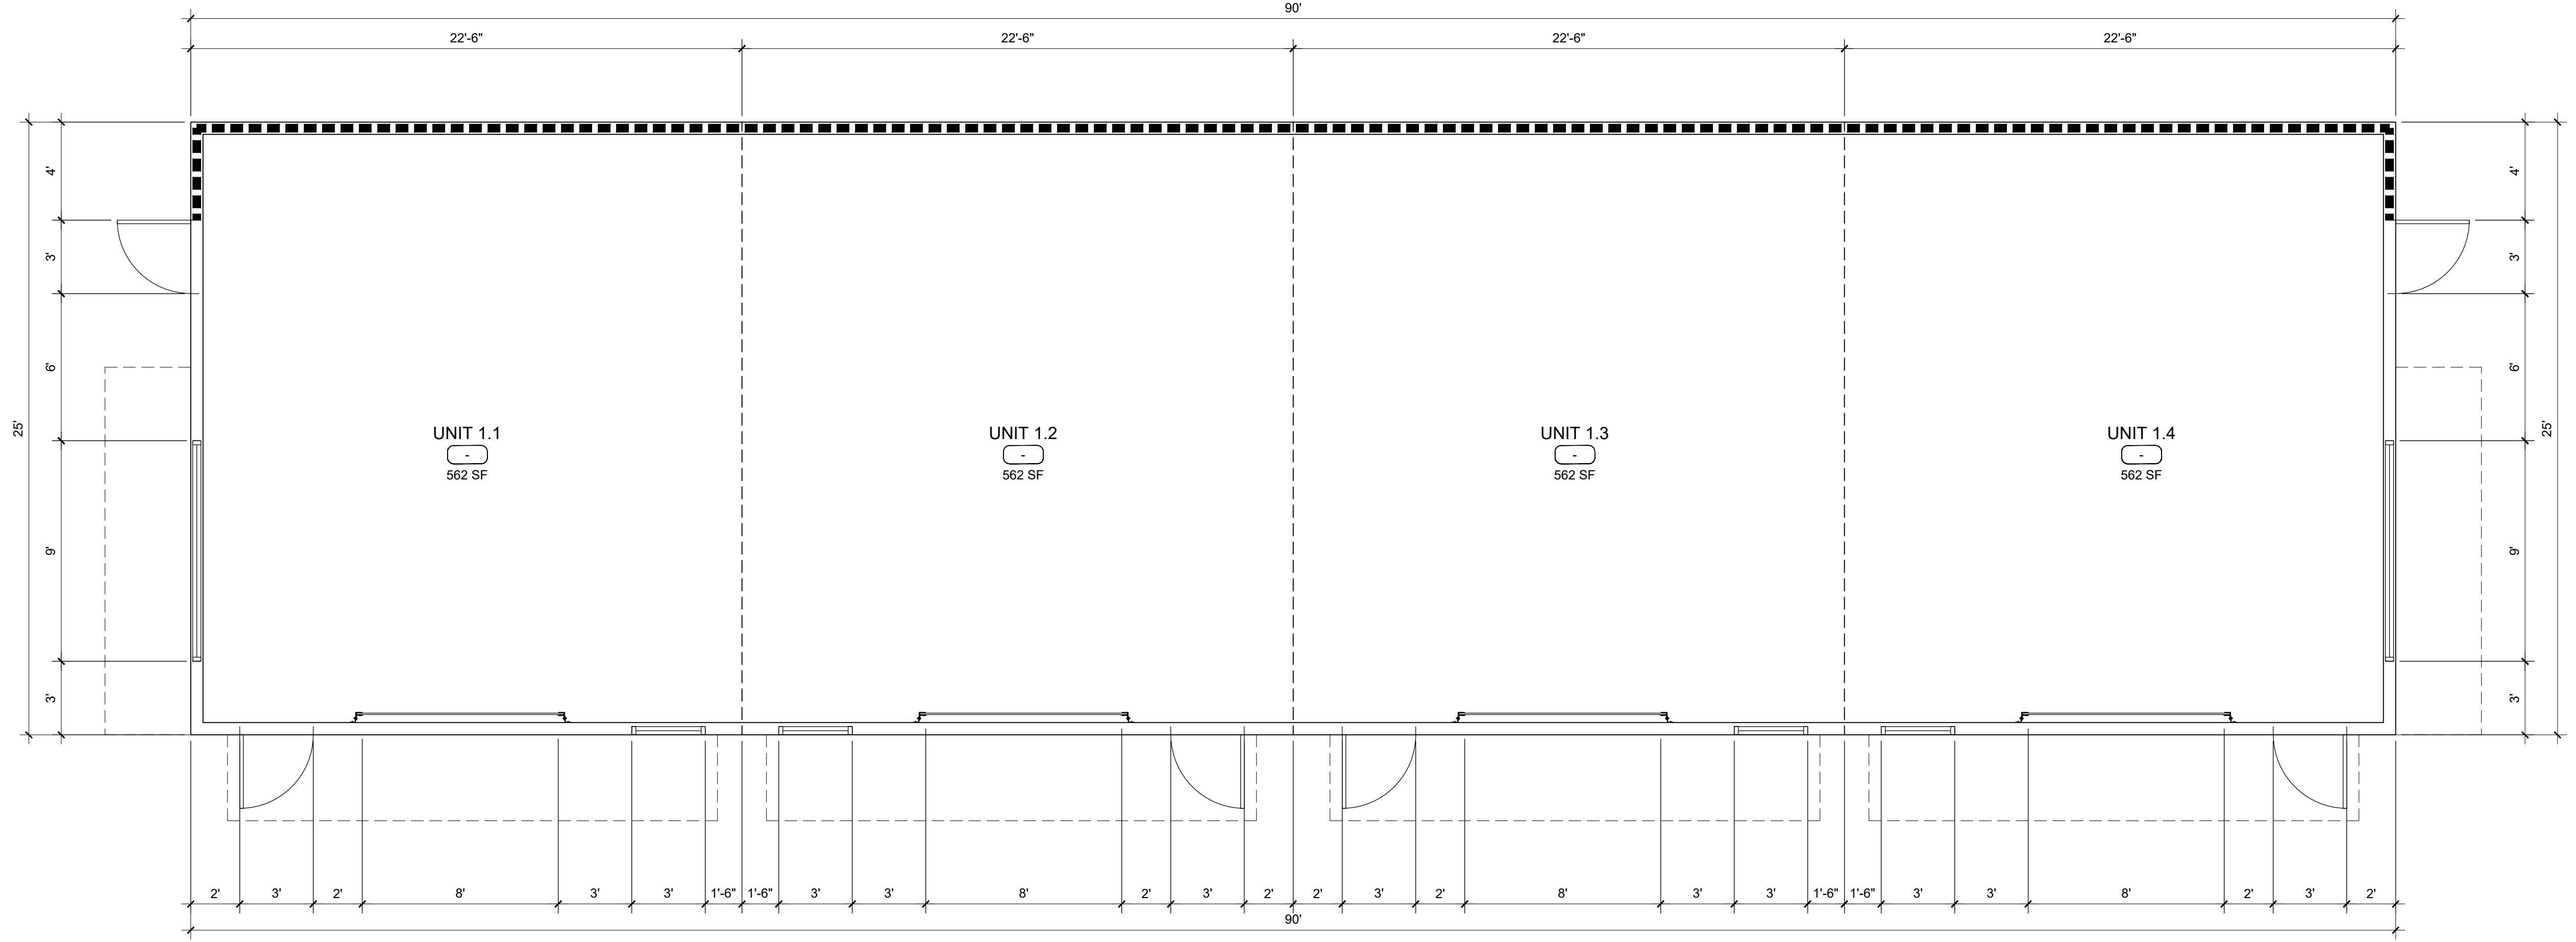

**A** FLOOR PLAN - BUILDING TYPE 1  
SCALE: 1/4" = 1'-0"

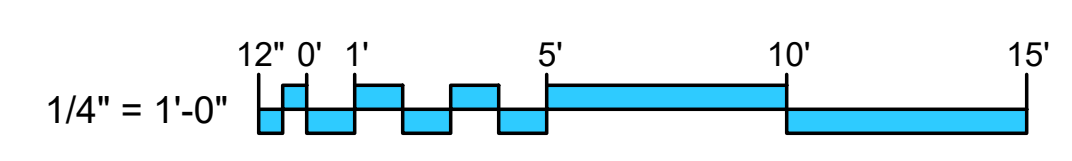



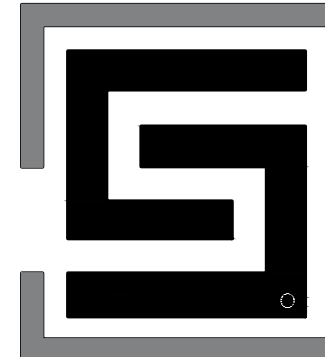


**SHURLEY**  
design studio  
architecture + interior design

8210 S. LAS VEGAS BLVD. SUITE 100  
LAS VEGAS, NV 89148  
PHONE: 702.484.0022


CLIENT

These drawings and specifications are instruments of service and remain the property of SHURLEY DESIGN STUDIO, LLC. Copies of drawings and specifications prepared by the client may be utilized only for the project for which they are prepared, and not for construction of any other project. These plans are not to be reproduced, changed or copied in any form or manner whatsoever, nor are they to be displayed to any third party without first obtaining the expressed written permission and consent of the design professional. Written dimensions on these drawings shall have precedence over scaled dimensions.  
© copyright 2023, SHURLEY DESIGN STUDIO, LLC


PROGRESS SET -  
NOT FOR  
CONSTRUCTION

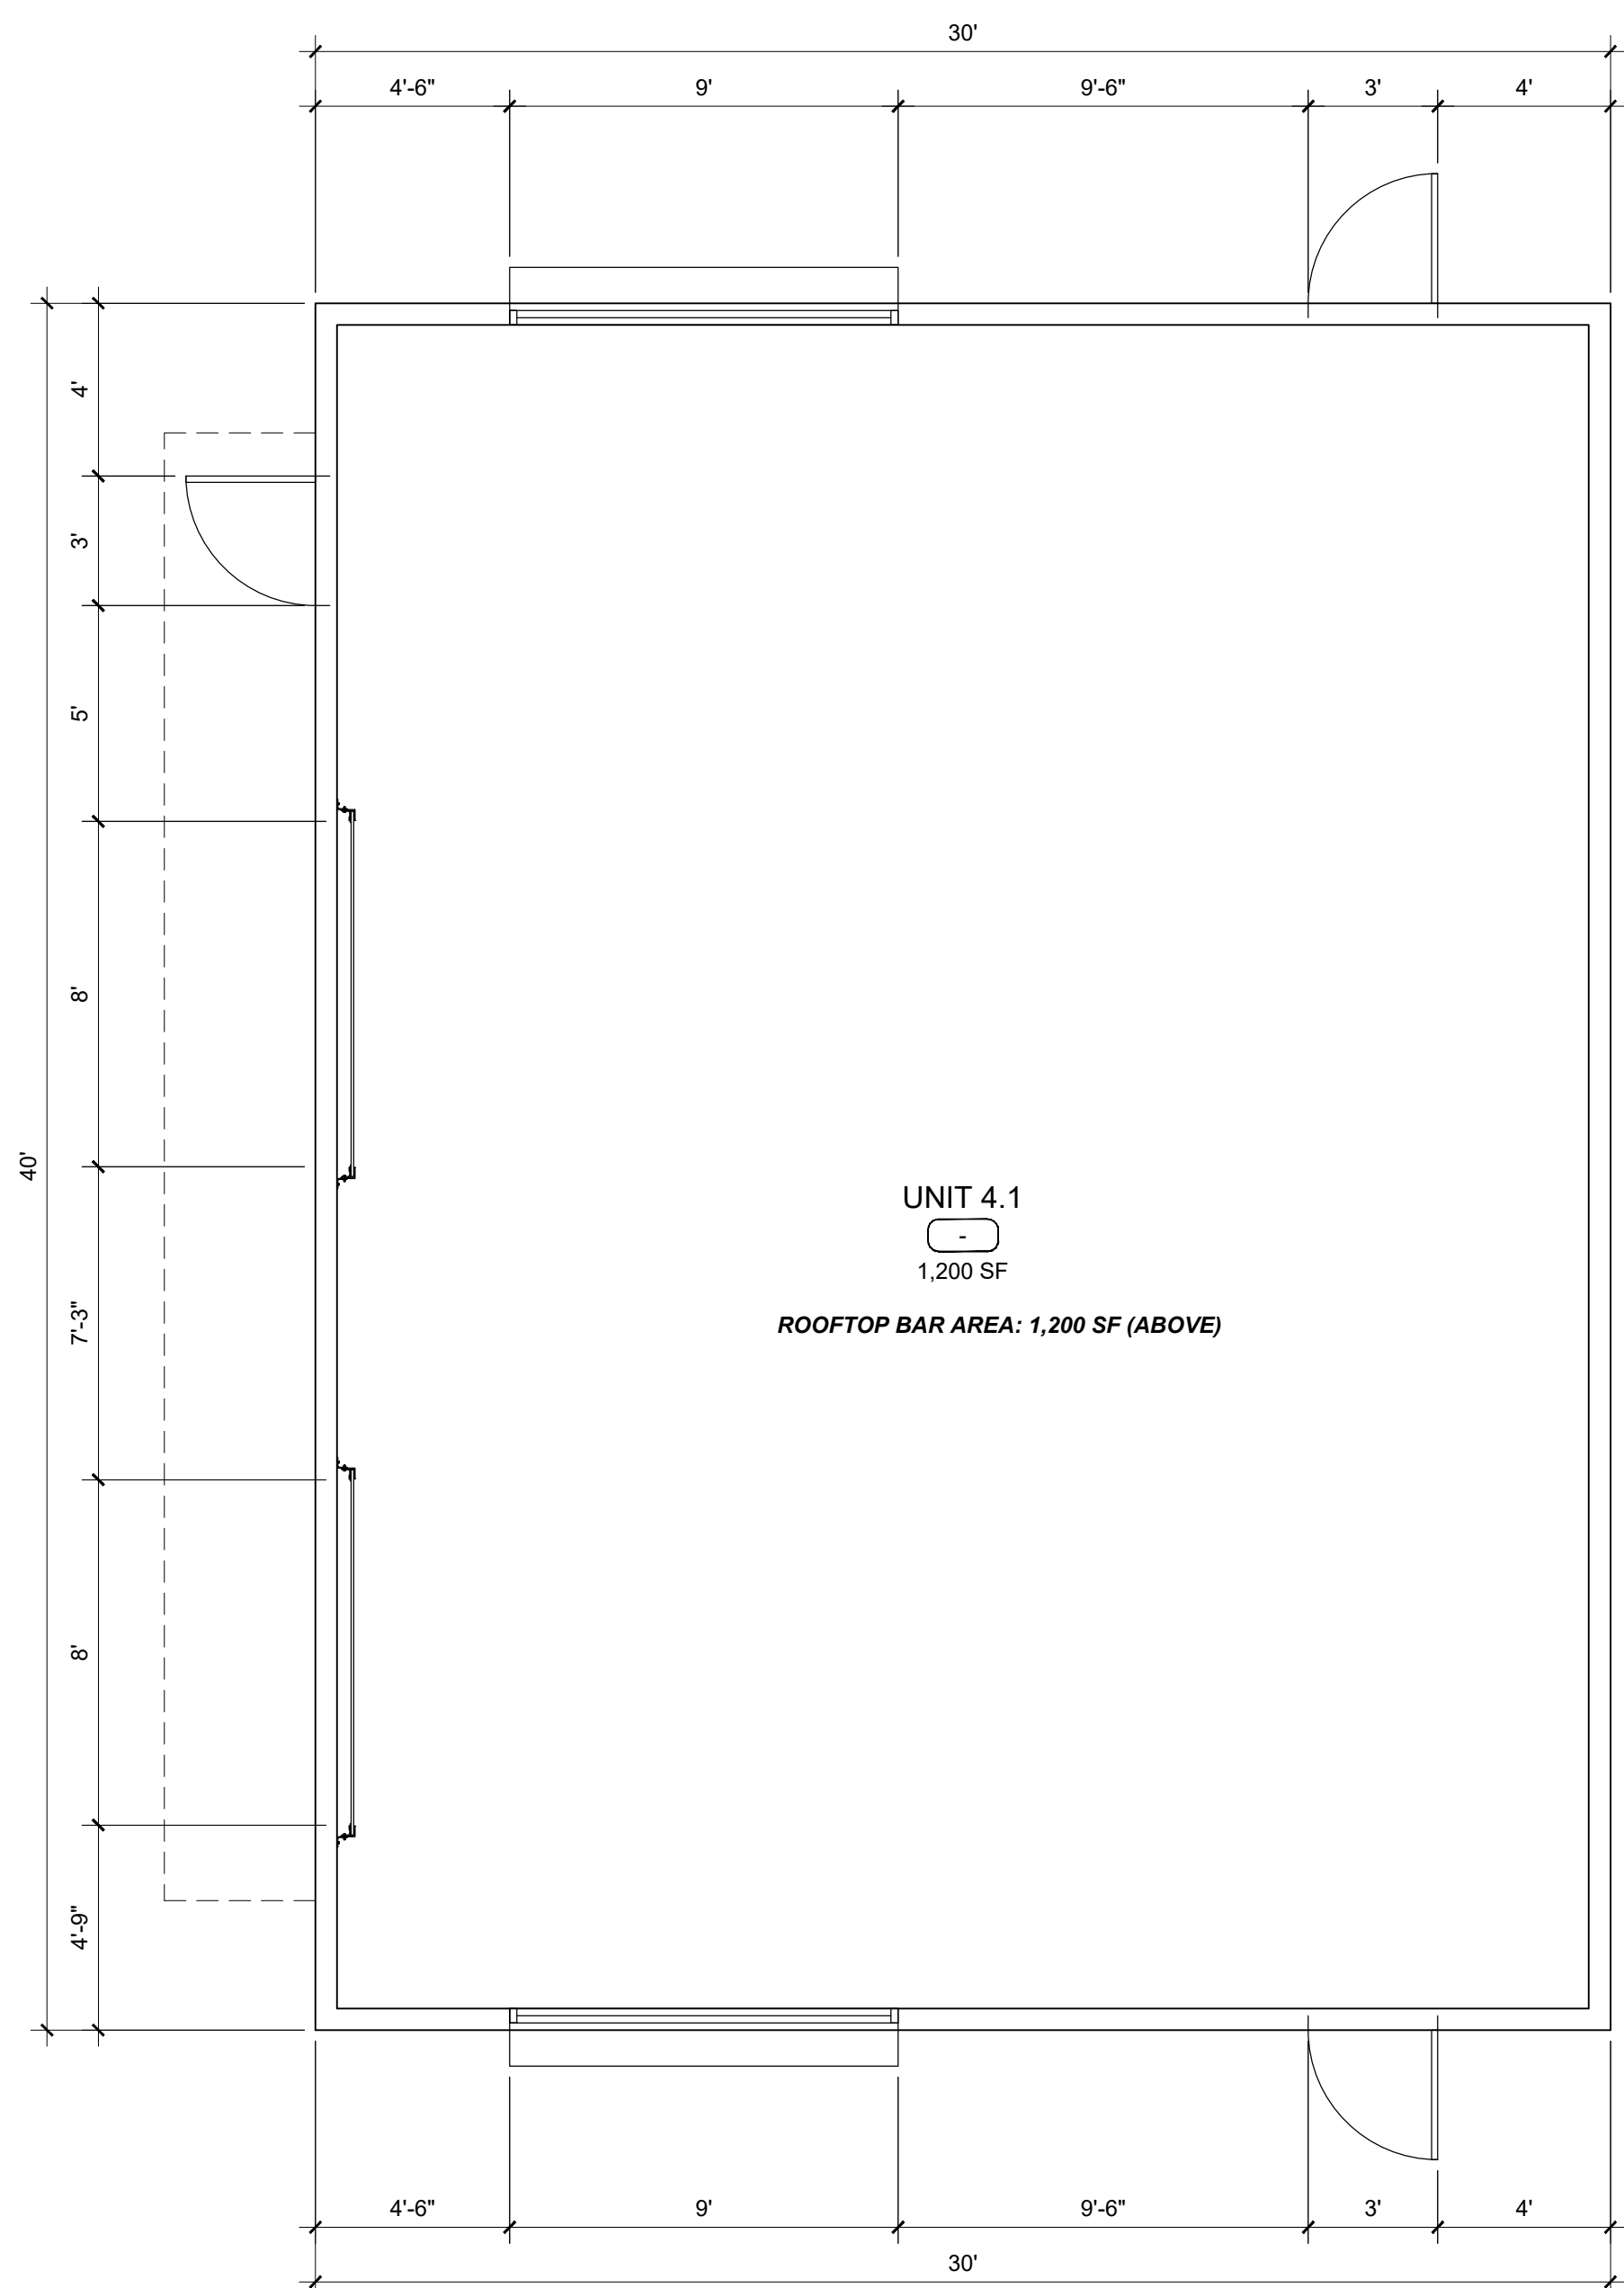


**A** FLOOR PLAN - BUILDING TYPE 4  
SCALE: 1/4" = 1'-0"

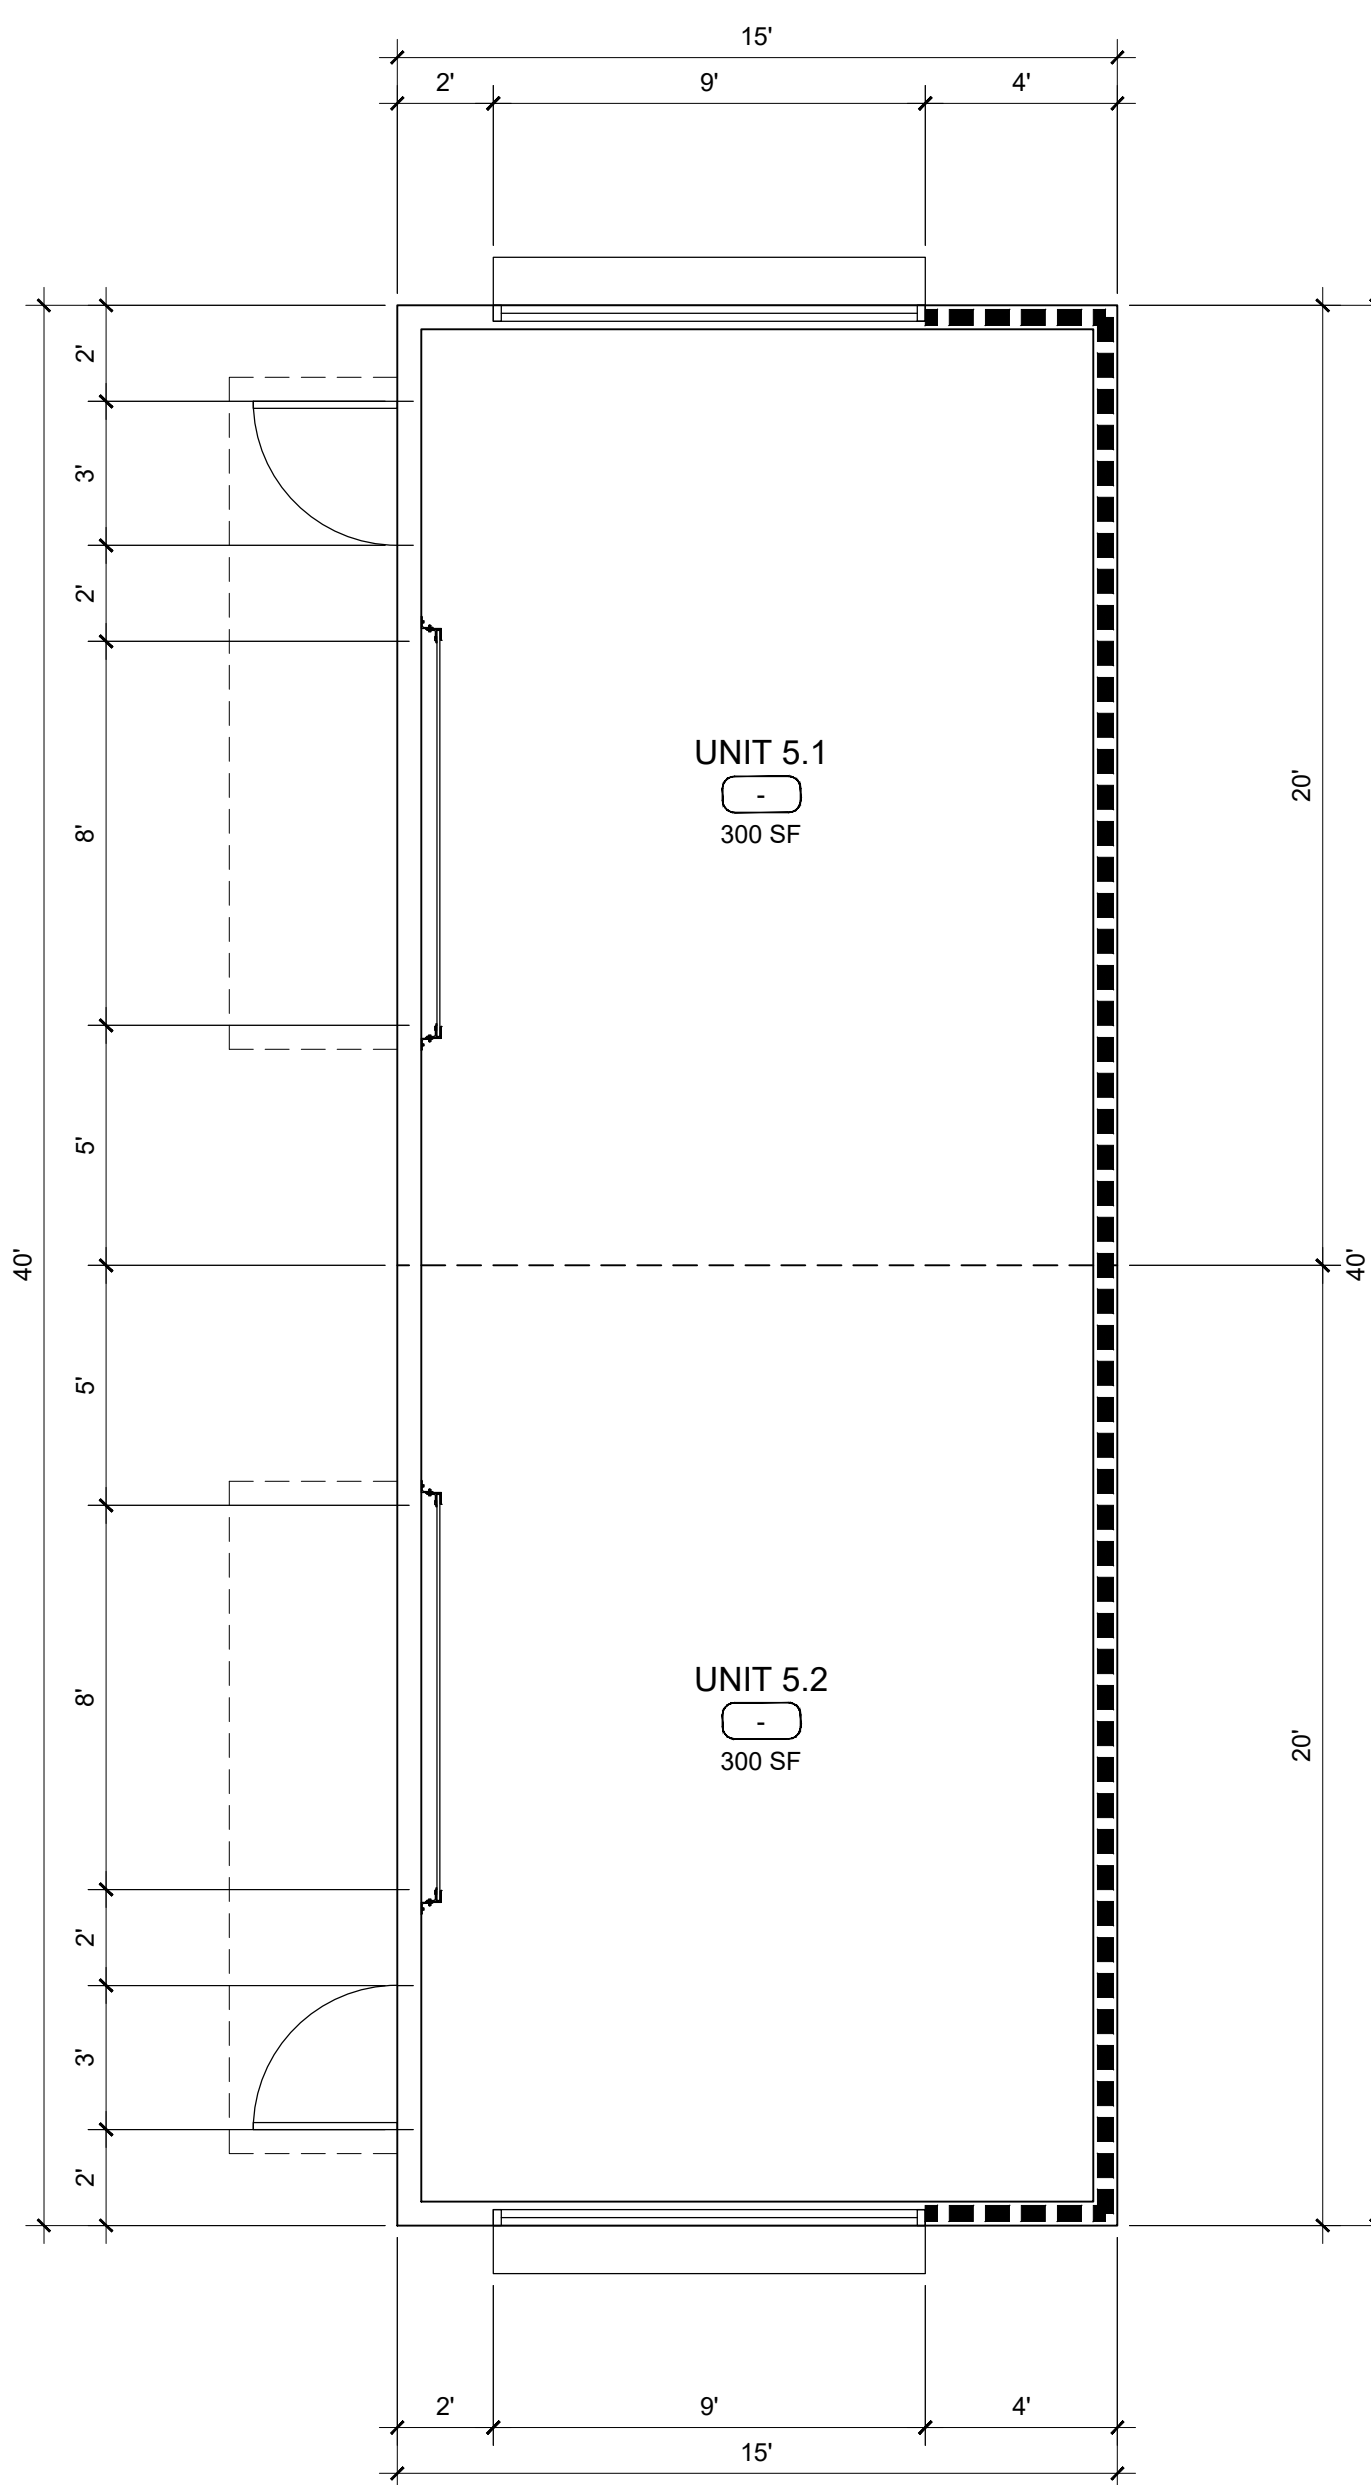

**B** FLOOR PLAN - BUILDING TYPE 5  
SCALE: 1/4" = 1'-0"

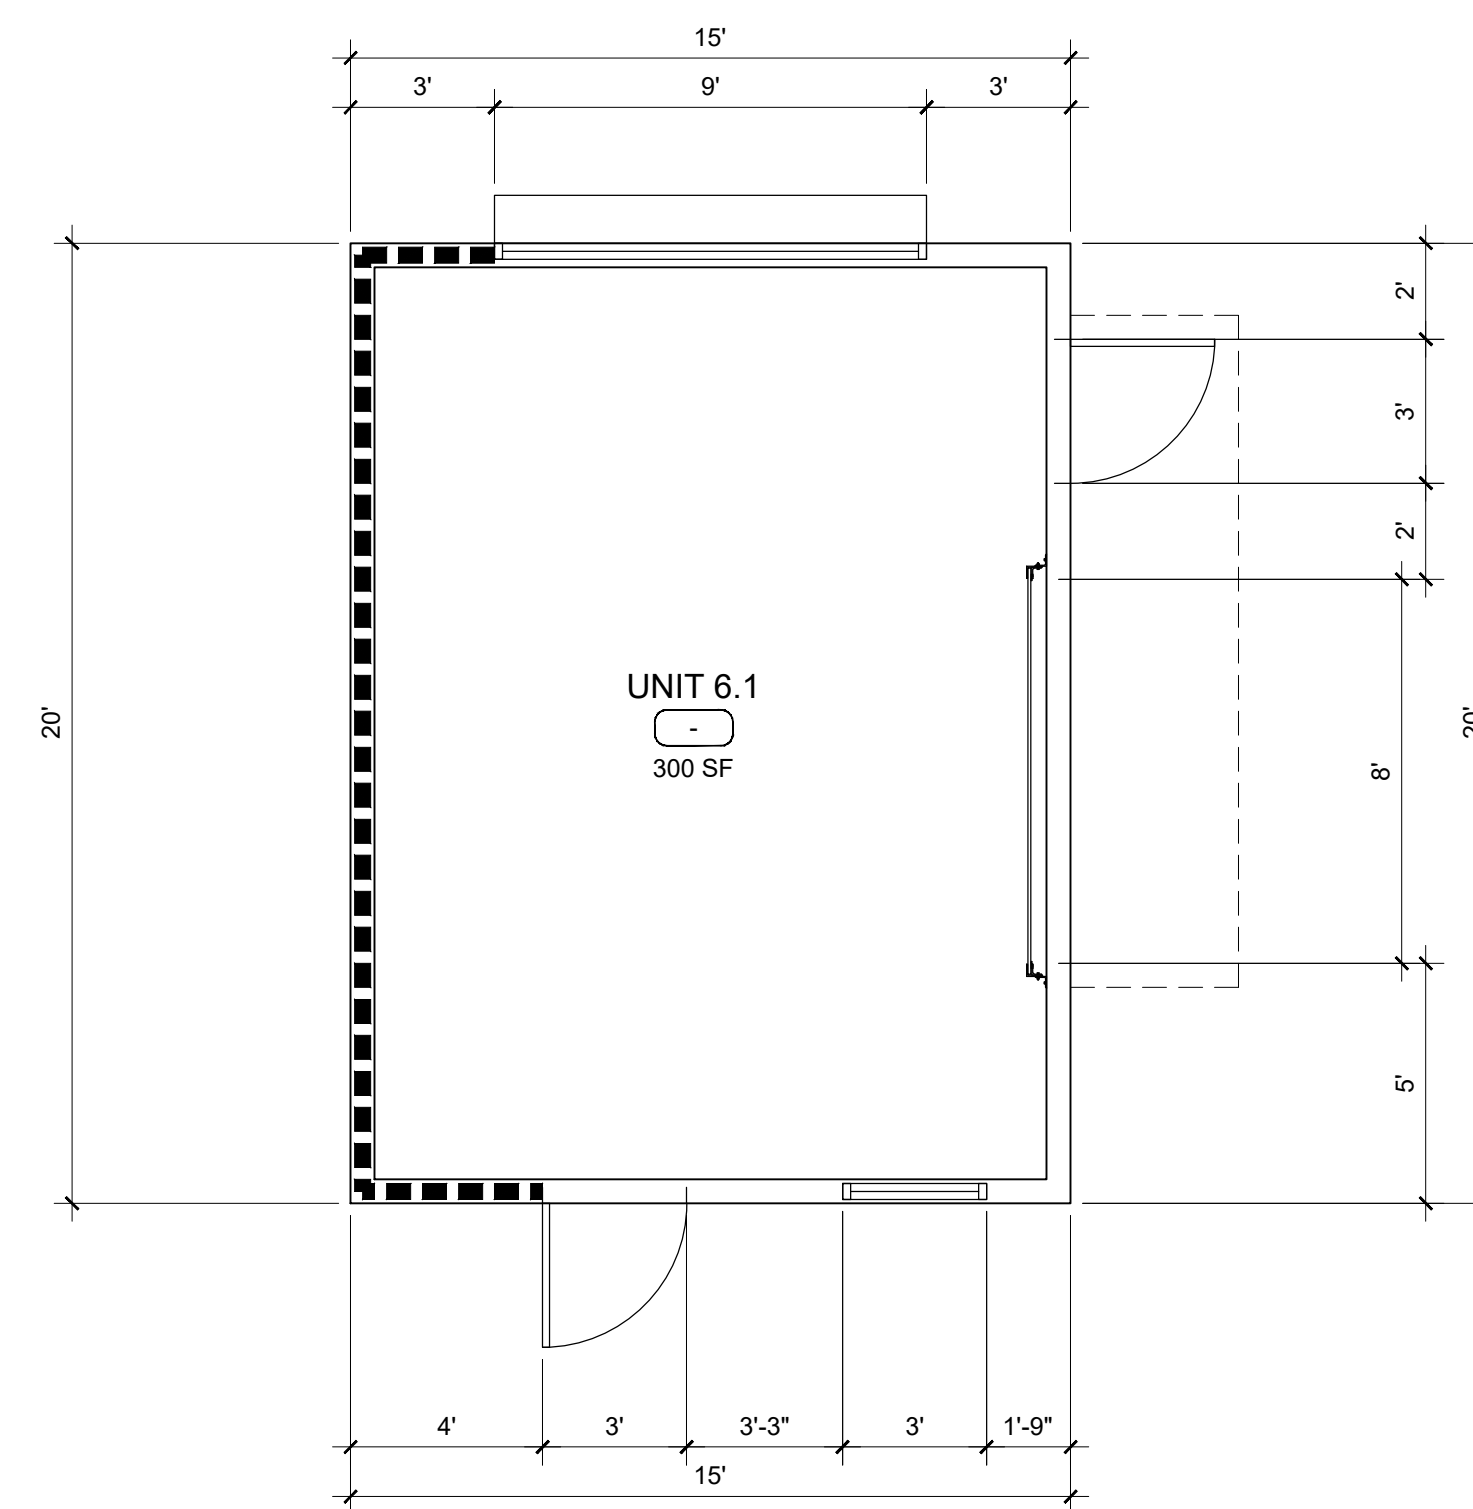

**C** FLOOR PLAN - BUILDING TYPE 6  
SCALE: 1/4" = 1'-0"

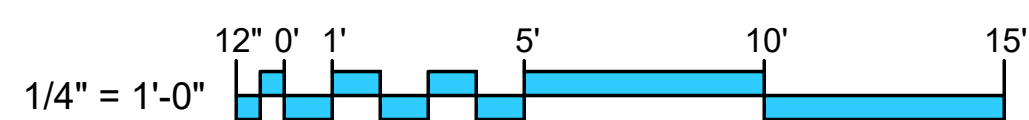

CONTAINER DISTRIKT  
1561 SOUTH COMMERCE STREET,  
LAS VEGAS, NEVADA 89102  
APN: 162-03-201-004

Issue Date	Description

Project No. 23-504-T1  
Date: June 16, 2023  
Drawn: G.SHURLEY  
Reviewed: G.SHURLEY

Drawing Title:  
FLOOR PLAN -  
BUILDING TYPE 4,  
5 & 6

Sheet No.:

A2.03