



ELEVATION GENERAL NOTES

A. REFER TO DETAIL (A7.10) FOR SUGGESTING CMU JOINT LOCATIONS
 *REFER TO STRUCTURAL DRAWING & CALCULATION FOR WALL FRAMING AND BRACING DETAILS.

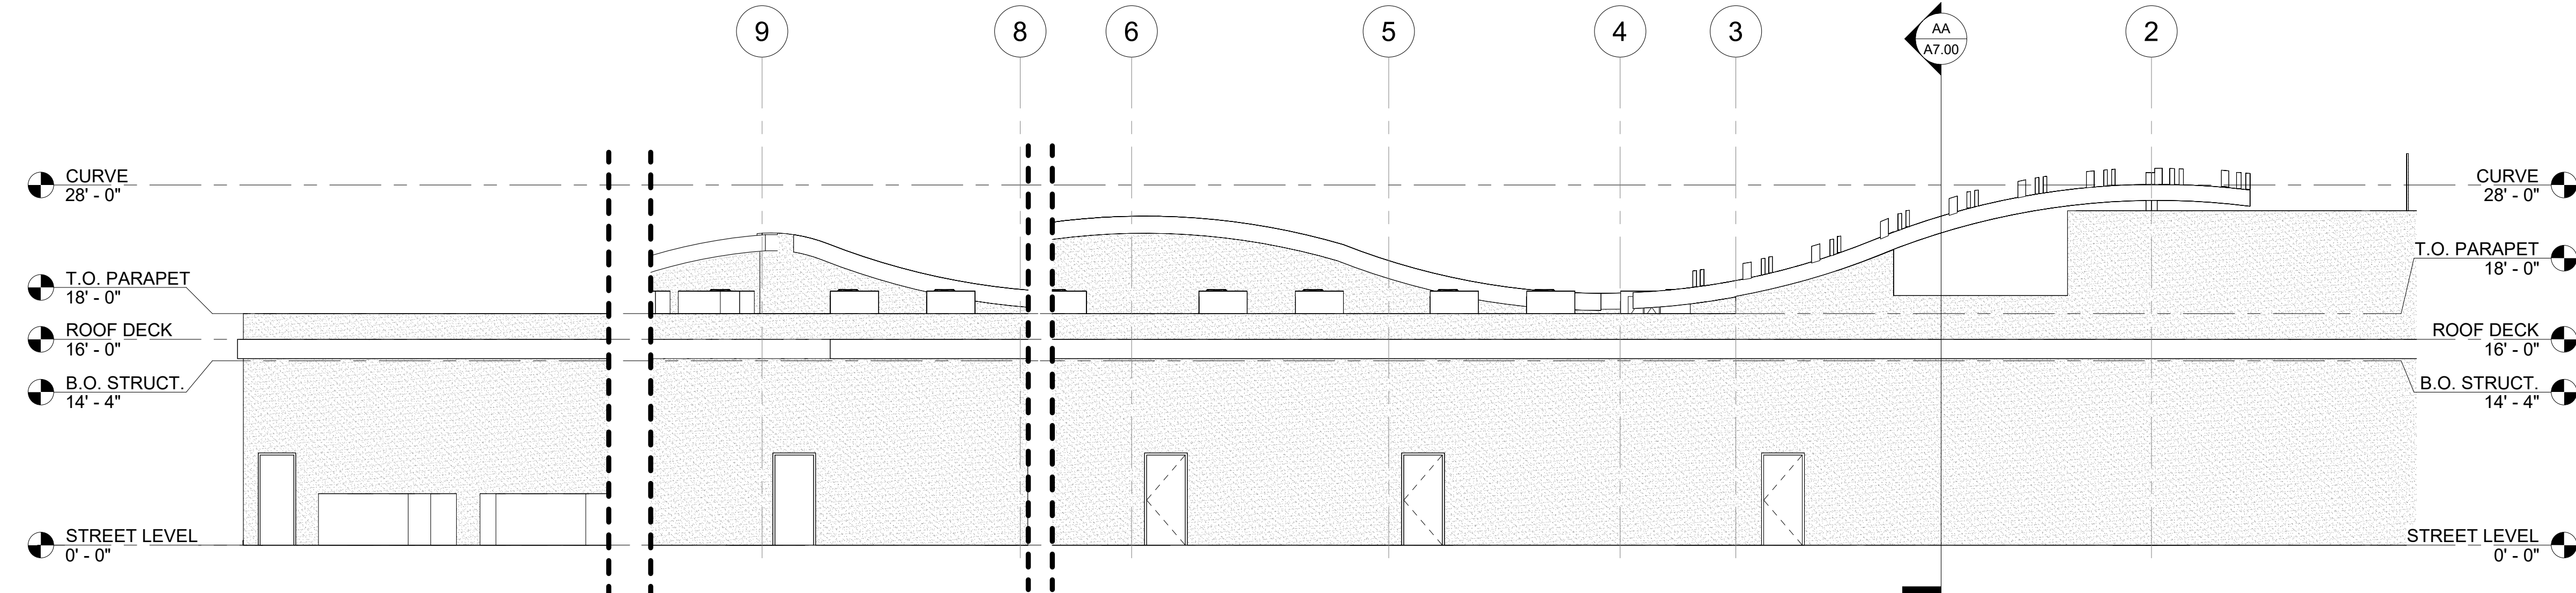


5 EAST ELEVATION - ALLEY
 SCALE: 1/8" = 1'-0"

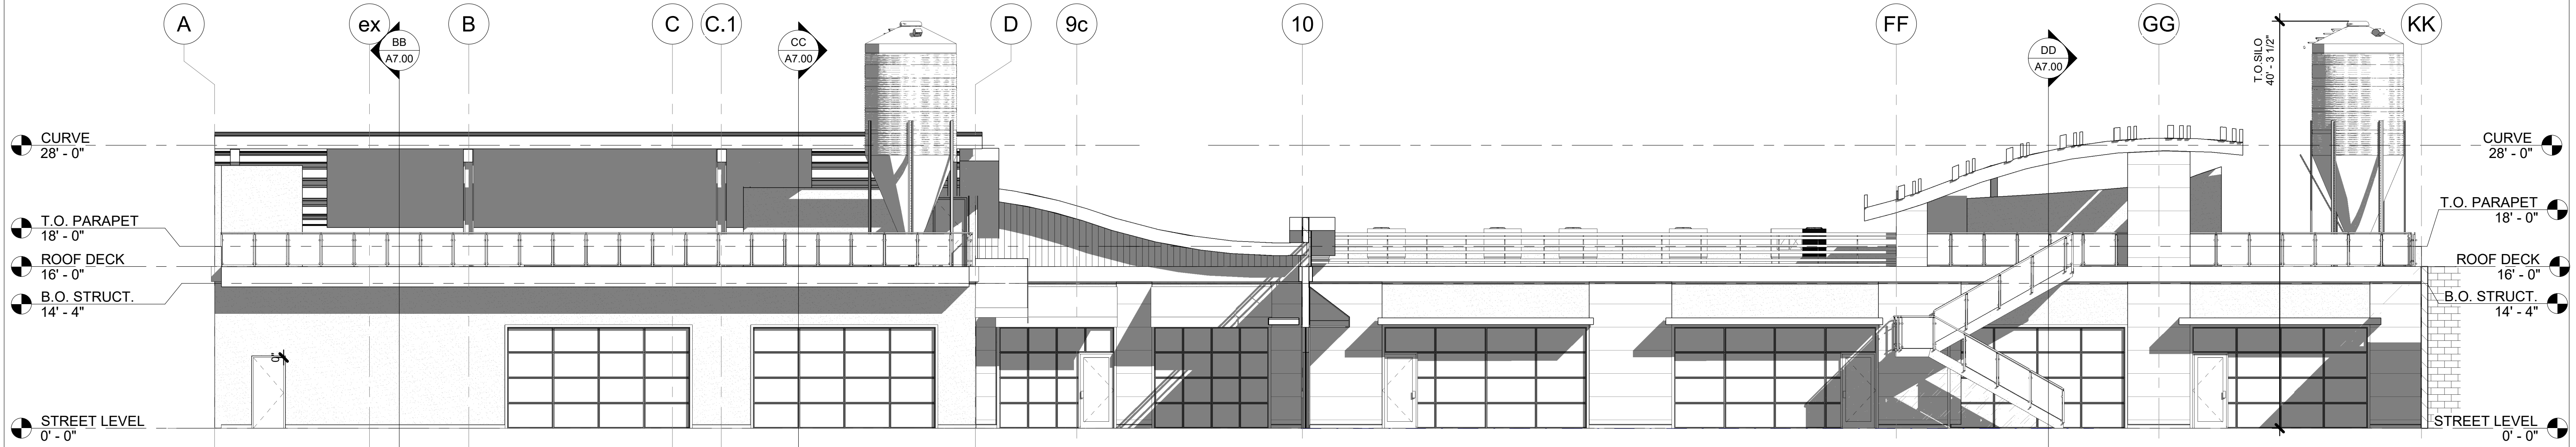

3 NORTH ELEVATION - BUILDING B
 SCALE: 1/8" = 1'-0"

4 NW ELEVATION - BUILDING A
 SCALE: 1/8" = 1'-0"

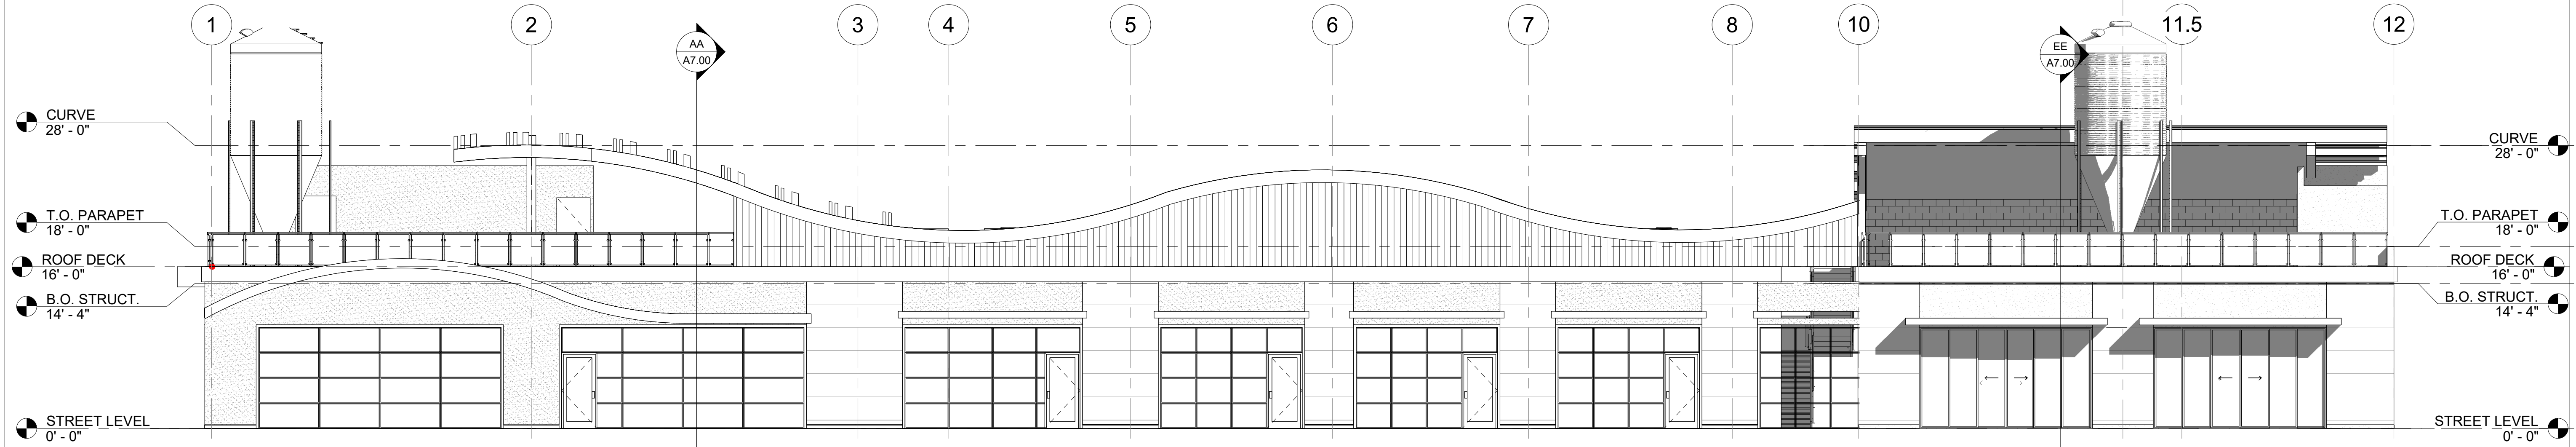

1 WEST ELEVATION - BUILDING B
 SCALE: 1/8" = 1'-0"

2 WEST ELEVATION - BUILDING A
 SCALE: 1/8" = 1'-0"

EXTERIOR ELEVATIONS

CLV PROJECT #22-0624
 1701 LAS VEGAS BLVD

KLA Capital Series 6, LLC
 1701 LAS VEGAS BLVD, LAS VEGAS, NV, 89101

Revision #	Revision Description	Revision Date

#22-0624

09/30/2022

SHEET NUMBER:

A6.00