

SHURLEY design studio
architecture + interior design
3200 EAST ARLING LANE SUITE 1000 LAS VEGAS, NV 89119
TEL: 702.484.4444 FAX: 702.484.4444

CLIENT

These drawings and specifications are instruments of service and remain the property of SHURLEY DESIGN STUDIO, LLC. Copies of drawings and specifications prepared by the client may be altered only for the project for which they are prepared, and not for construction of any other project. These plans are not to be reproduced, changed or copied in any form or manner whatsoever, nor are they to be displayed in any form without first obtaining the expressed written permission and consent of the design professional. Other dimensions on these drawings shall have precedence over noted dimensions.
© copyright 2023, SHURLEY DESIGN STUDIO, LLC

PROGRESS SET -
NOT FOR
CONSTRUCTION

CONTAINER DISTRIKT
1561 SOUTH COMMERCE STREET,
LAS VEGAS, NEVADA 89102
APN: 162-03-201-004


Issue Date	Description

Project No. 23-504-T1
Date: June 16, 2023
Drawn: G.SHURLEY
Reviewed: G.SHURLEY


Drawing Title:
EXTERIOR ELEVATIONS-
BUILDING TYPE 1

Sheet No.:

A4.01

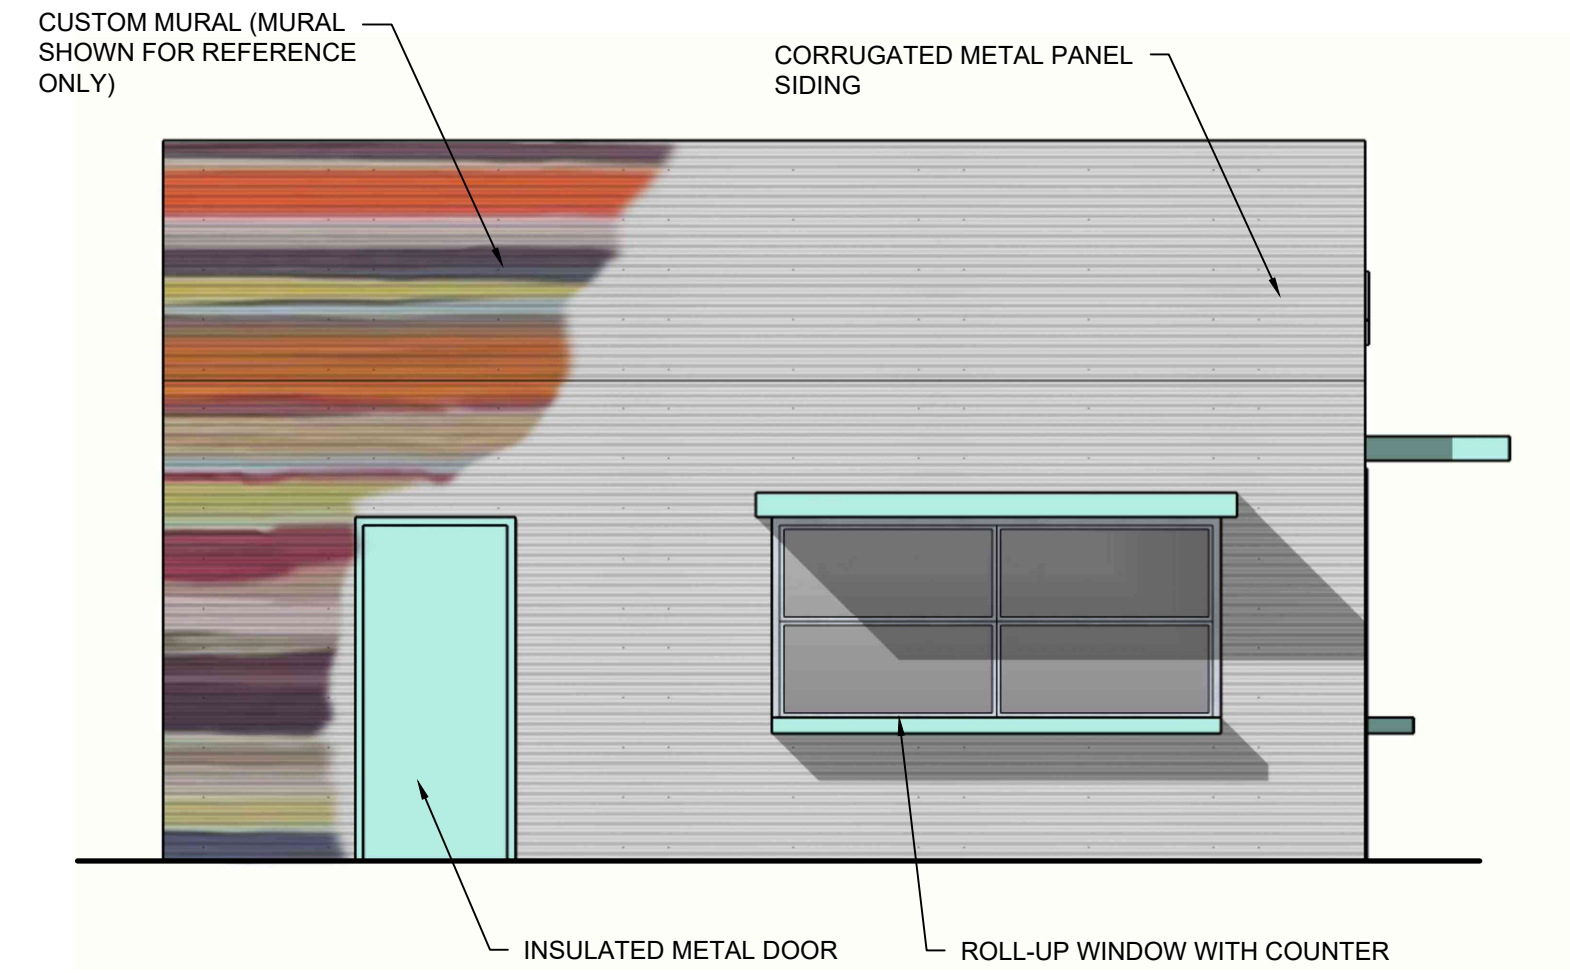


D EXTERIOR ELEVATION - BUILDING TYPE 1
SCALE: 1/4" = 1'-0"

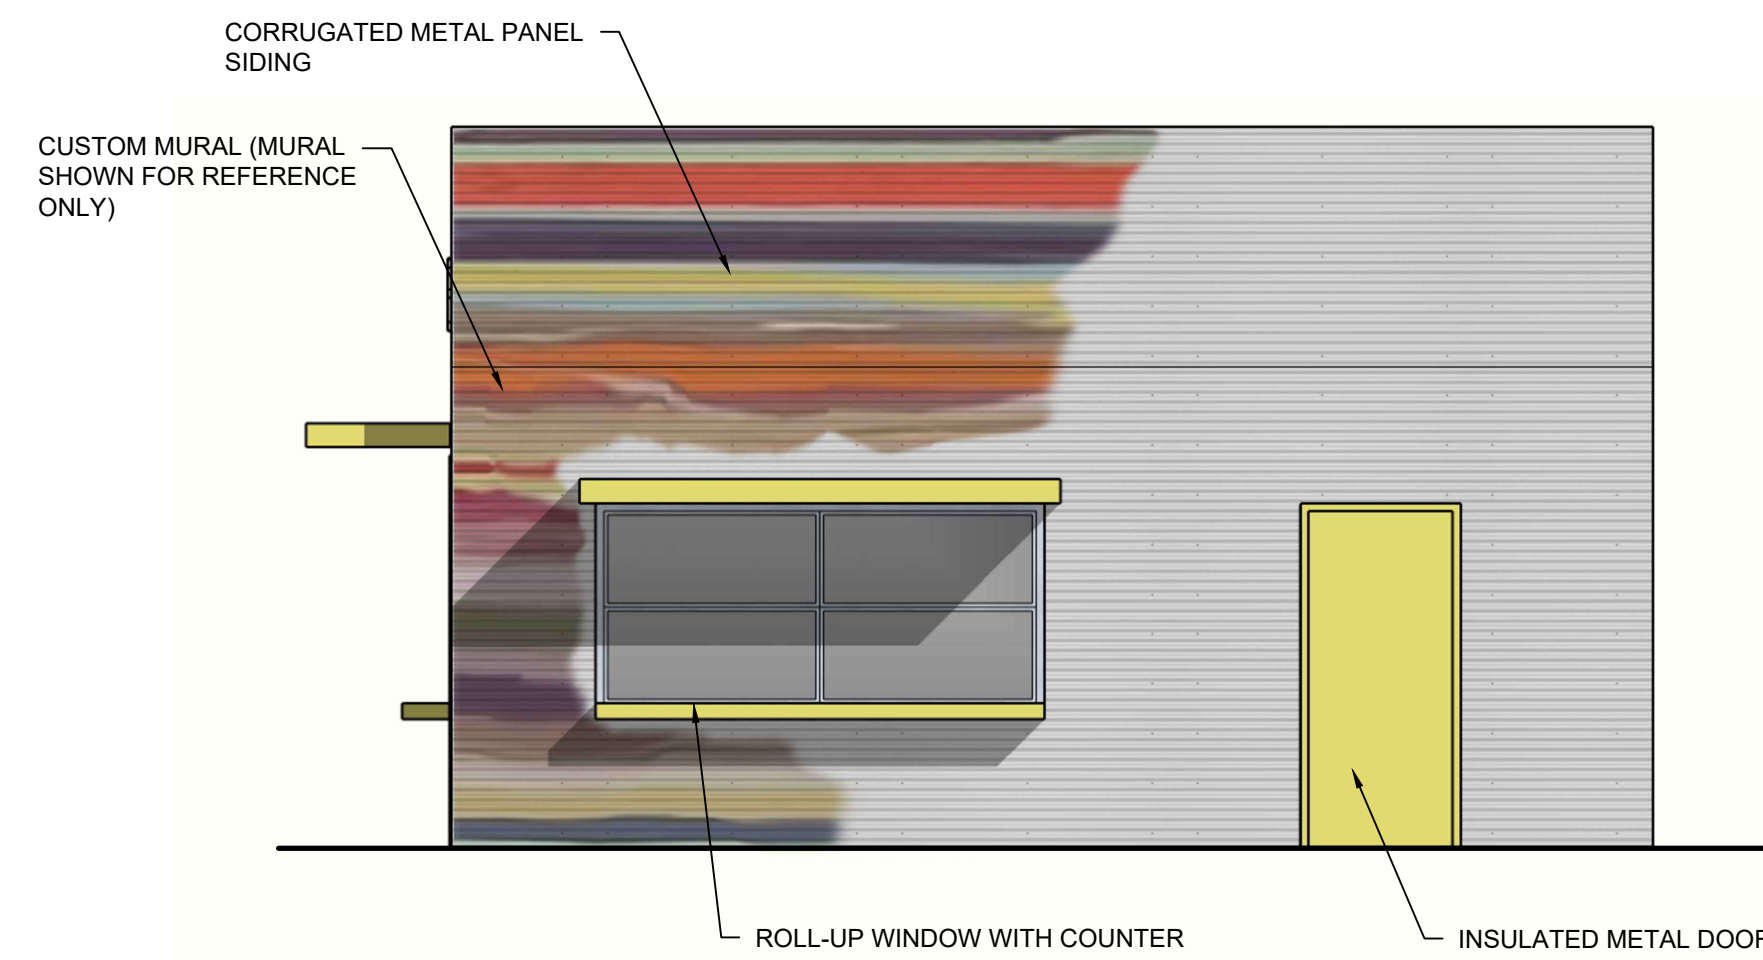


C EXTERIOR ELEVATION - BUILDING TYPE 1
SCALE: 1/4" = 1'-0"



B EXTERIOR ELEVATION - BUILDING TYPE 1
SCALE: 1/4" = 1'-0"

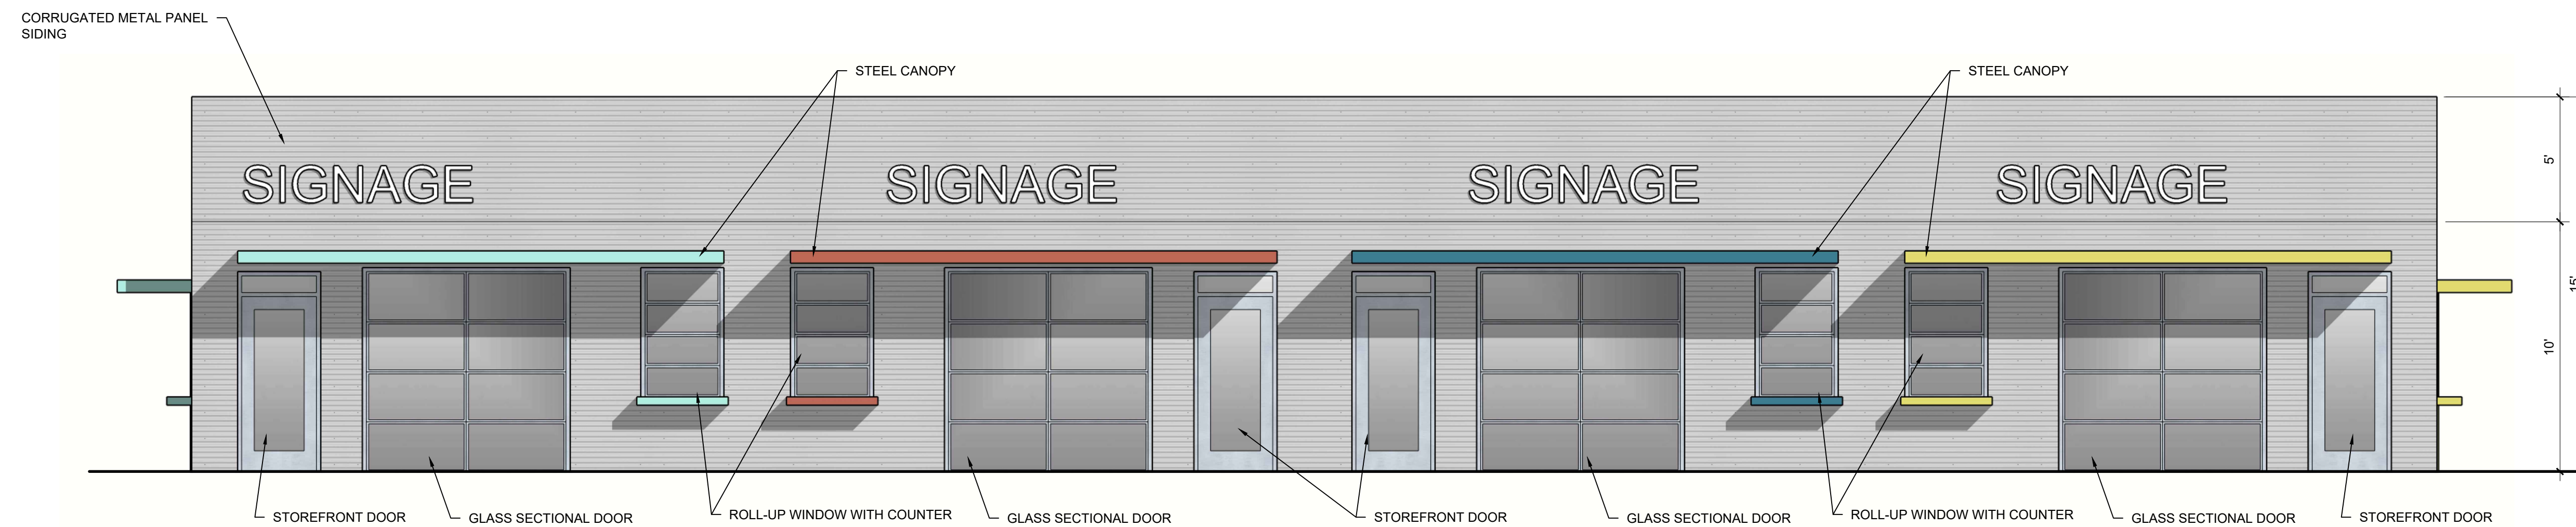

A EXTERIOR ELEVATION - BUILDING TYPE 1
SCALE: 1/4" = 1'-0"

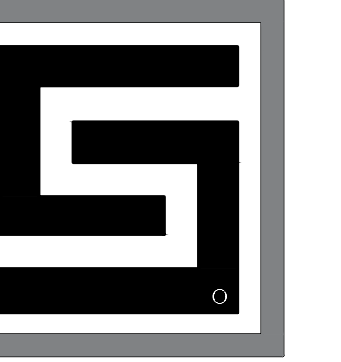


SHURLEY
design studio
architecture + interior design
3200 SOUTH MAIN ST. SUITE 100
LAS VEGAS, NEVADA 89102
PHONE: 702.404.2022


CLIENT

These drawings and specifications are instruments of service and remain the property of SHURLEY DESIGN STUDIO, LLC. Copies of drawings and specifications prepared by the client may be altered only for the project for which they are prepared, and not for construction of any other project. These plans are not to be reproduced, changed or copied in any form or manner whatsoever, nor are they to be distributed to any third party without first obtaining the expressed written permission and consent of the design professional. Written dimensions on these drawings shall have precedence over scaled dimensions.
© copyright 2023, SHURLEY DESIGN STUDIO, LLC


PROGRESS SET -
NOT FOR
CONSTRUCTION

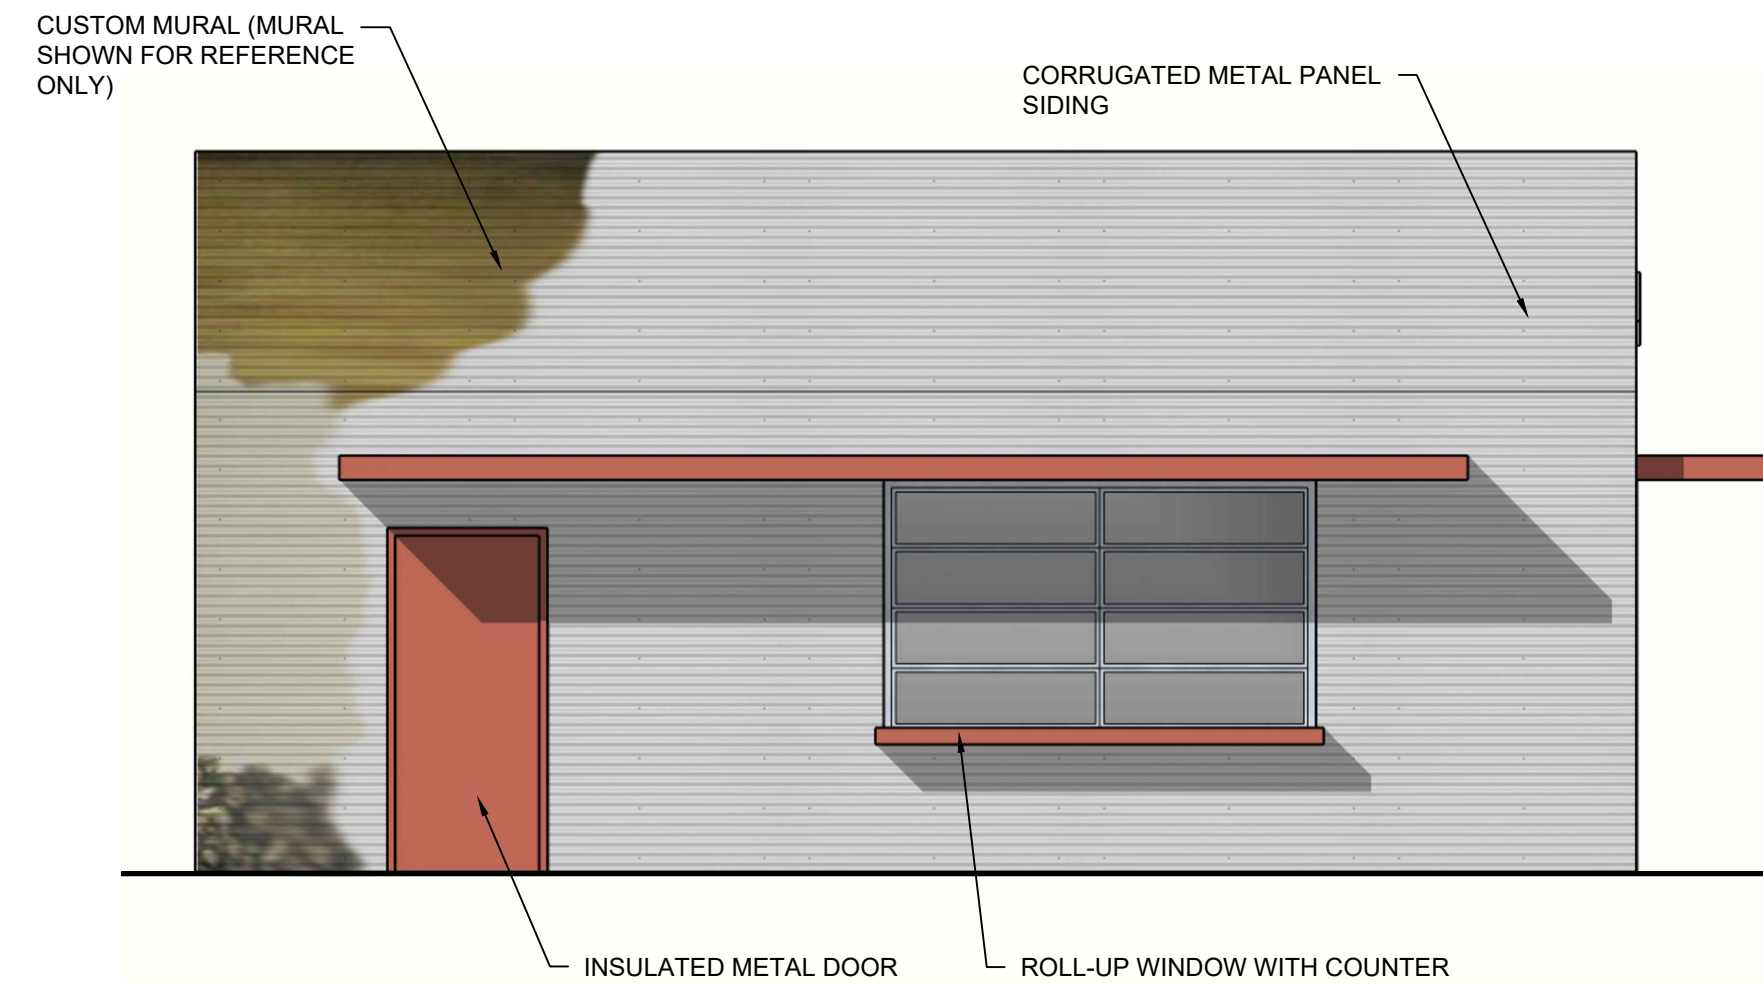


D | EXTERIOR ELEVATION - BUILDING TYPE 2
SCALE: 1/4" = 1'-0"

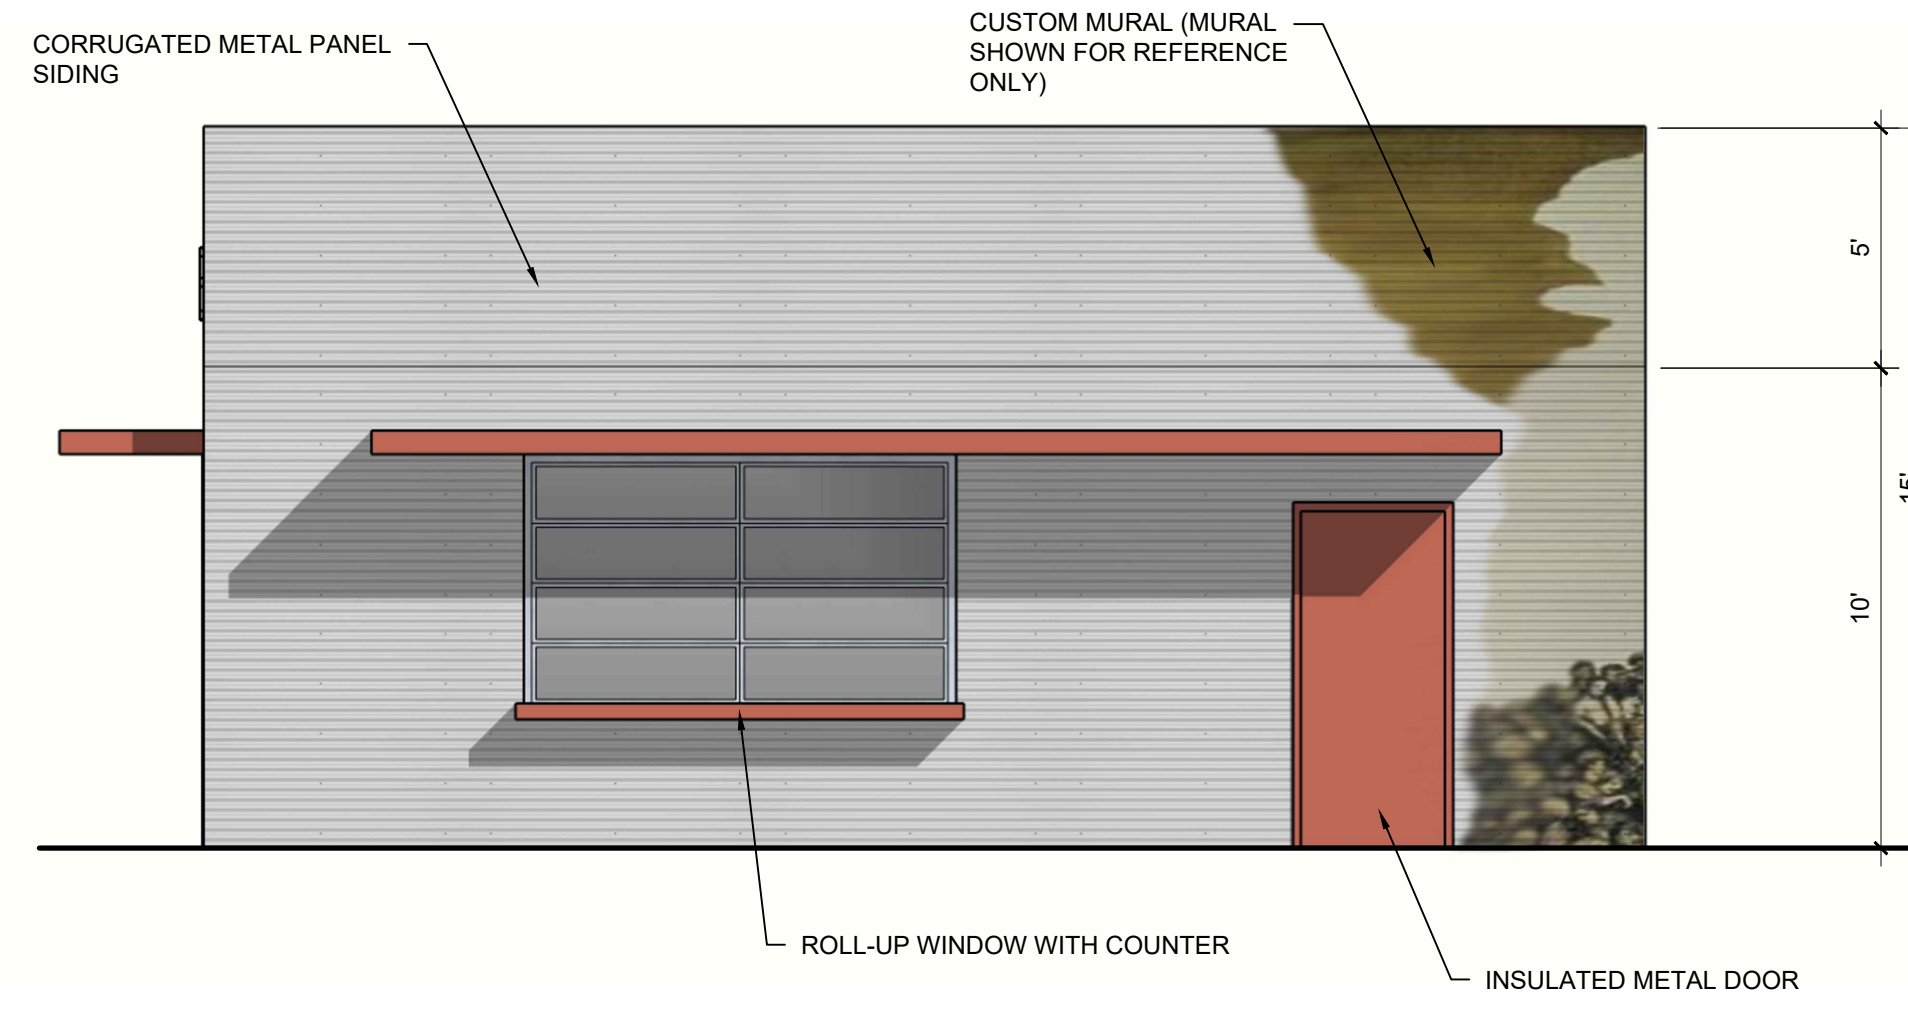

C | EXTERIOR ELEVATION - BUILDING TYPE 2
SCALE: 1/4" = 1'-0"

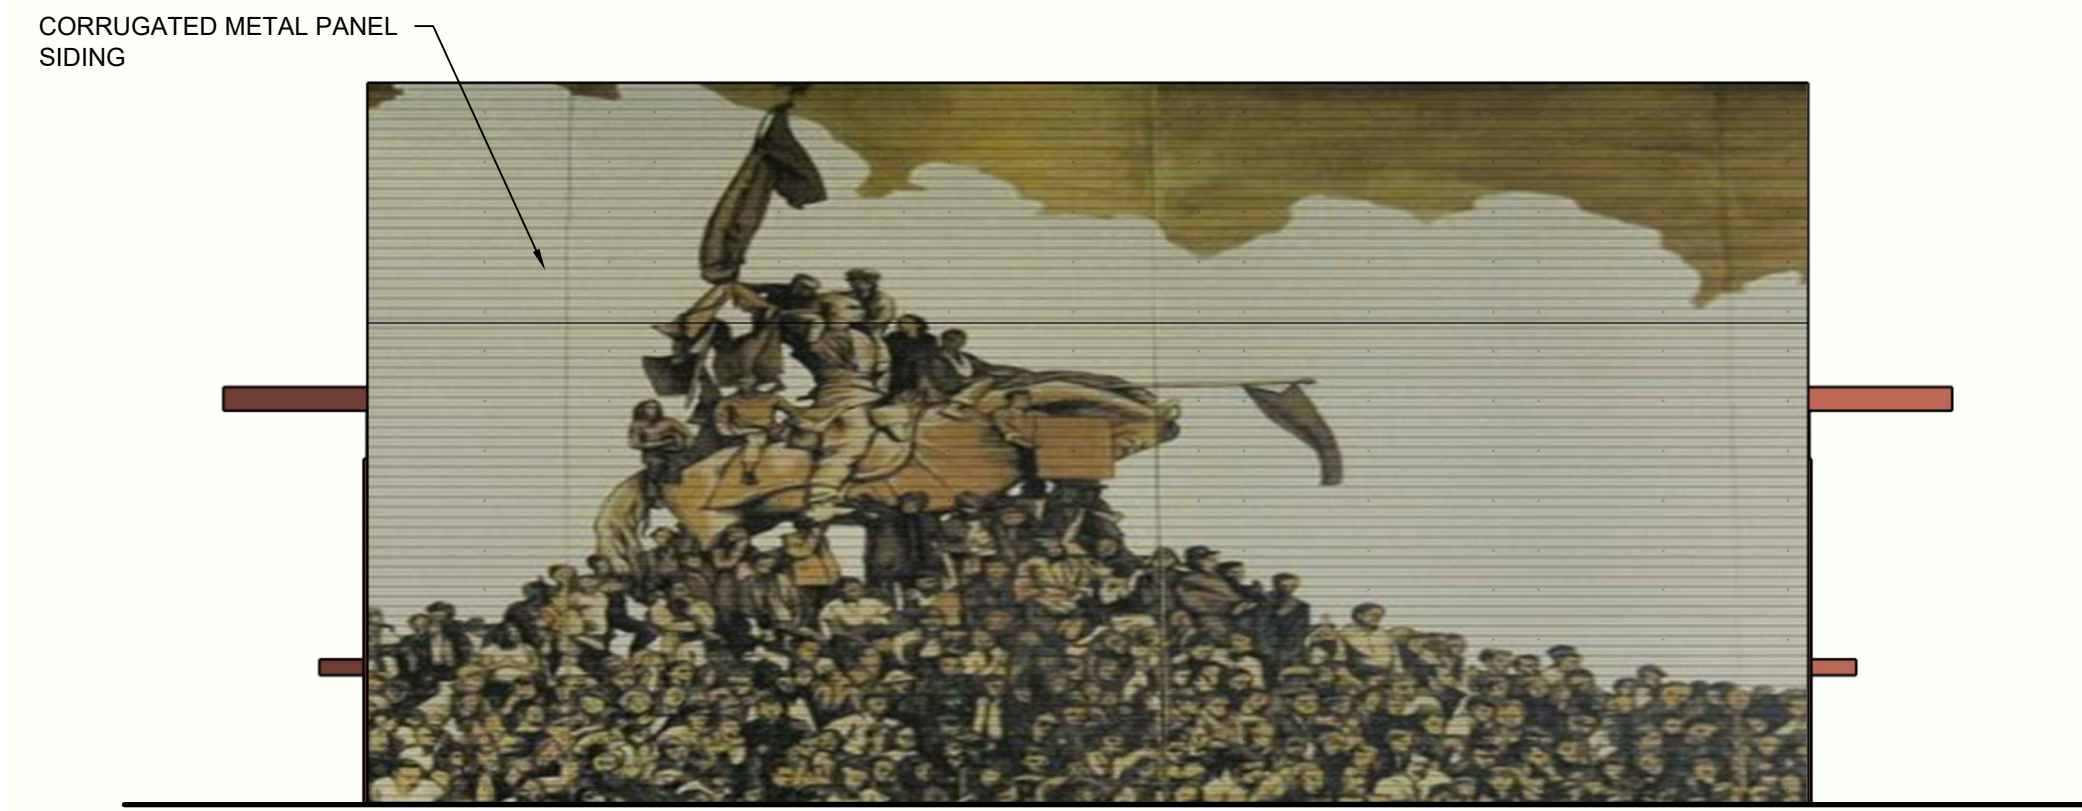

B | EXTERIOR ELEVATION - BUILDING TYPE 2
SCALE: 1/4" = 1'-0"

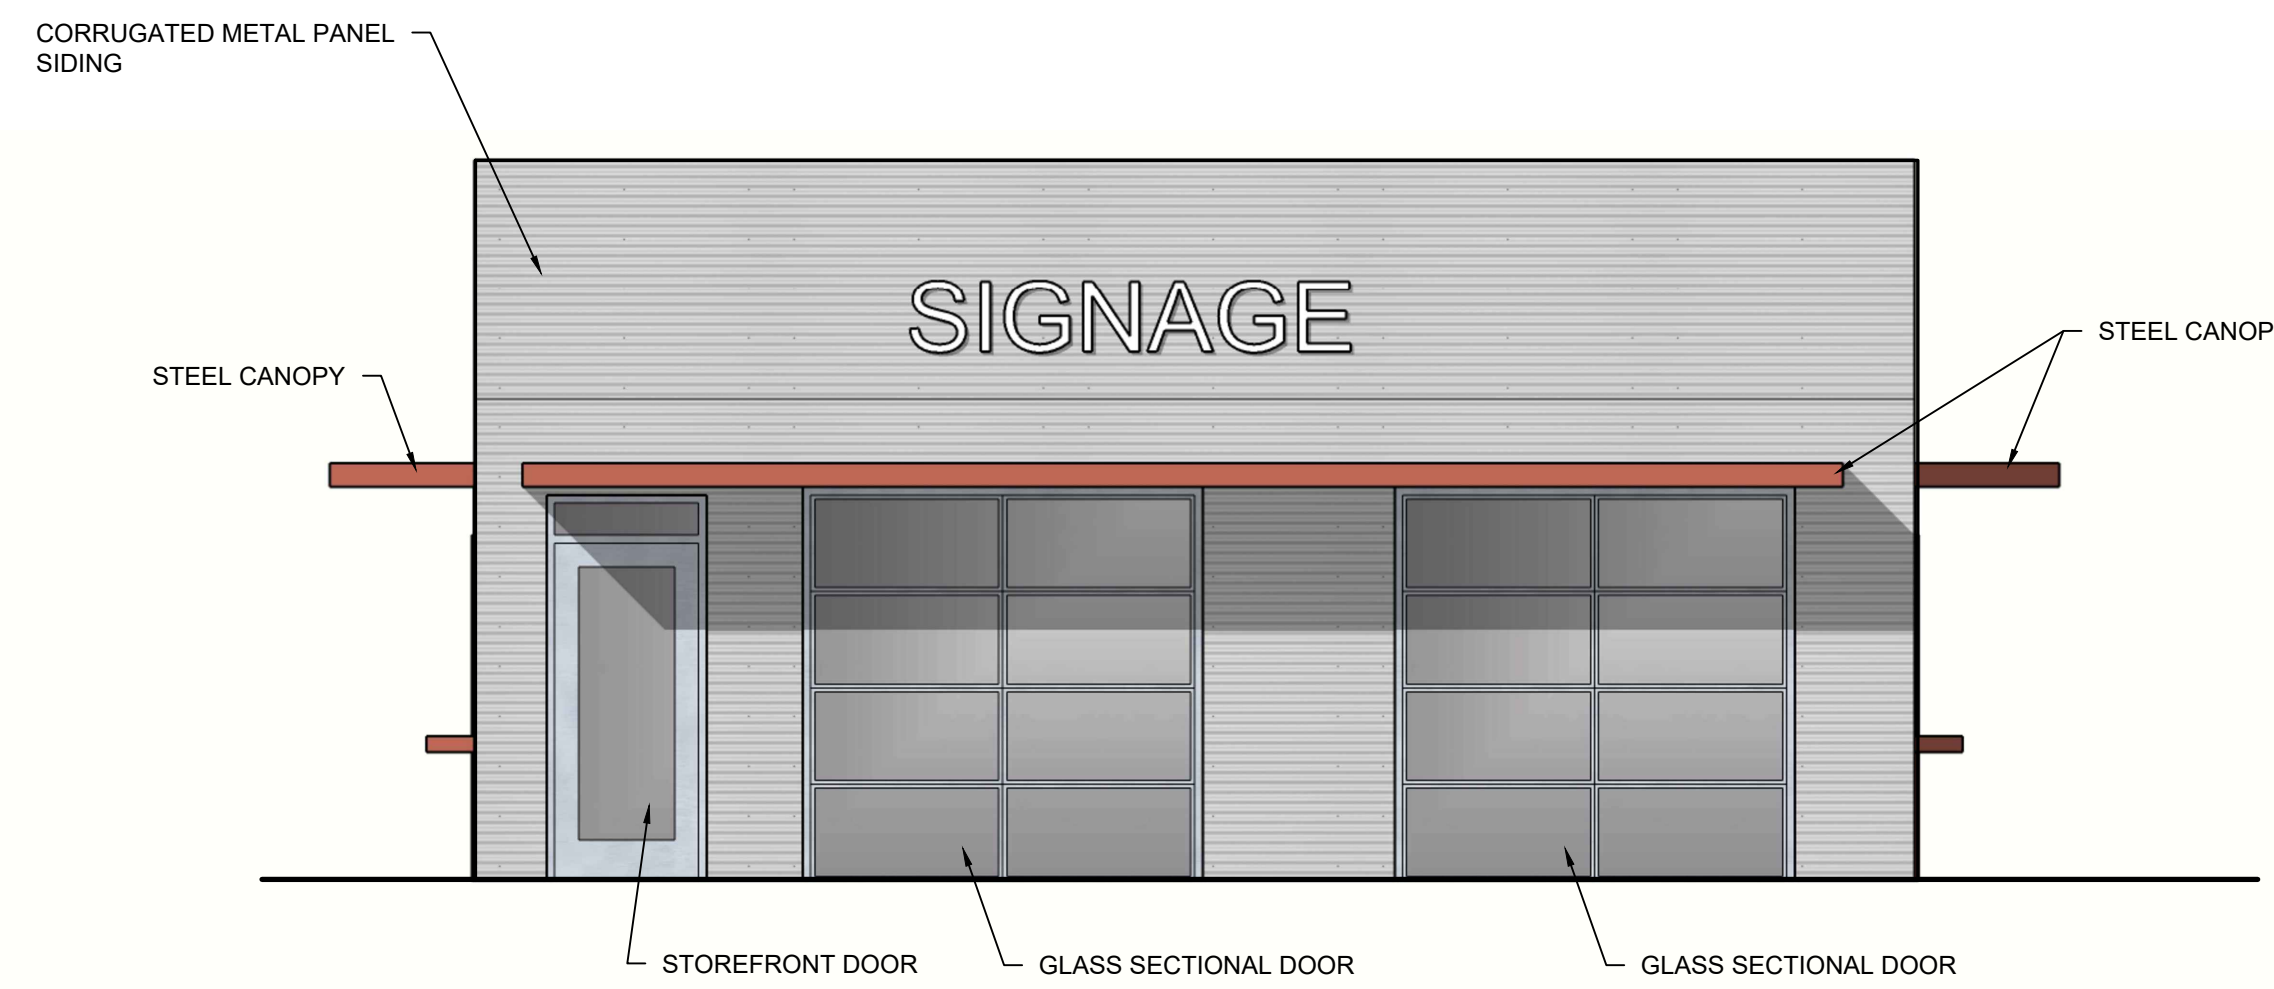


A | EXTERIOR ELEVATION - BUILDING 2 TYPE
SCALE: 1/4" = 1'-0"

CONTAINER DISTRIKT
1561 SOUTH COMMERCE STREET,
LAS VEGAS, NEVADA 89102
APN: 162-03-201-004

Issue Date	Description

Project No. 23-504-T1
Date: June 16, 2023
Drawn: G.SHURLEY
Reviewed: G.SHURLEY

Drawing Title:
EXTERIOR
ELEVATIONS-
BUILDING TYPE 2

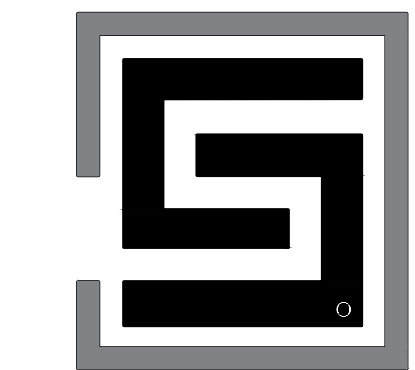

SHURLEY design studio
architecture + interior design
2320 SOUTH MAIN ST. SUITE 1000
LAS VEGAS, NEVADA 89102
PHONE: 702.484.2022

CLIENT

These drawings and specifications are instruments of service and remain the property of SHURLEY DESIGN STUDIO, LLC. Copies of drawings and specifications prepared by the client may be altered only for the project for which they are prepared, and not for construction of any other project. These plans are not to be reproduced, changed or copied in any form or manner whatsoever, nor are they to be designed to any third party without first obtaining the expressed written permission and consent of the design professional. Other dimensions on these drawings shall have precedence over noted dimensions.
© copyright 2023, SHURLEY DESIGN STUDIO, LLC

PROGRESS SET -
NOT FOR
CONSTRUCTION


CONTAINER DISTRIKT
1561 SOUTH COMMERCE STREET,
LAS VEGAS, NEVADA 89102
APN: 162-03-201-004

Issue Date	Description


Project No. 23-504-T1
Date: June 16, 2023
Drawn: G.SHURLEY
Reviewed: G.SHURLEY

Drawing Title:
EXTERIOR ELEVATIONS-
BUILDING TYPE 3


Sheet No.:
A4.03

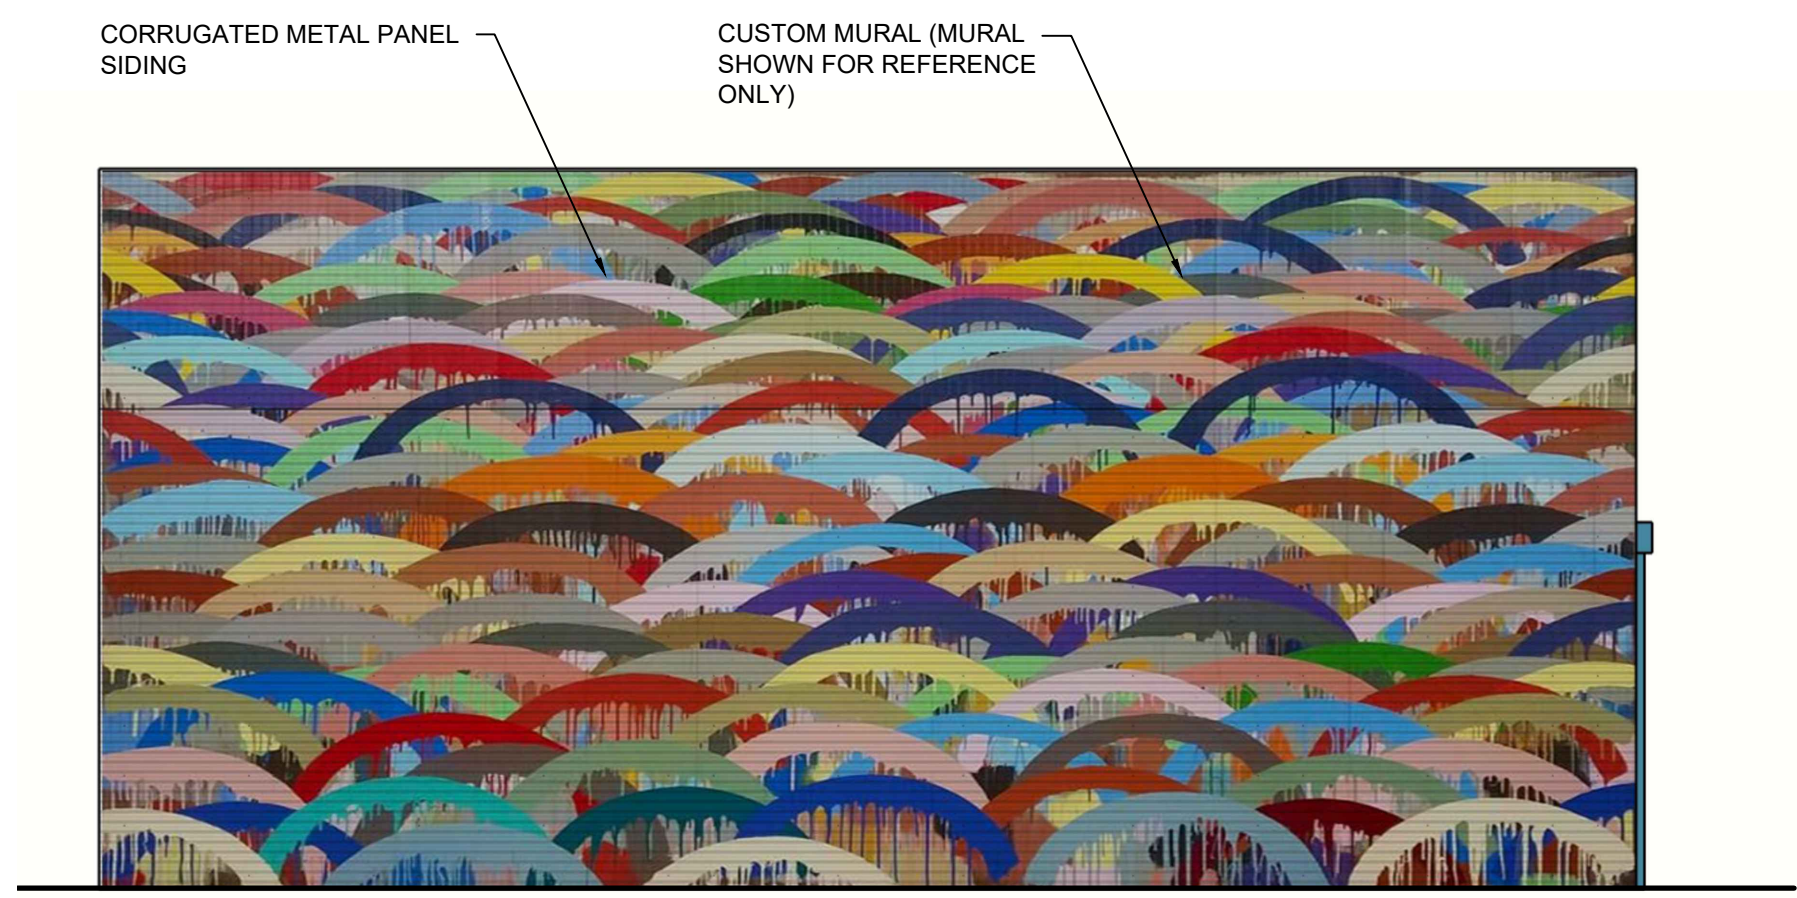


D EXTERIOR ELEVATION - BUILDING TYPE 3
SCALE: 1/4" = 1'-0"

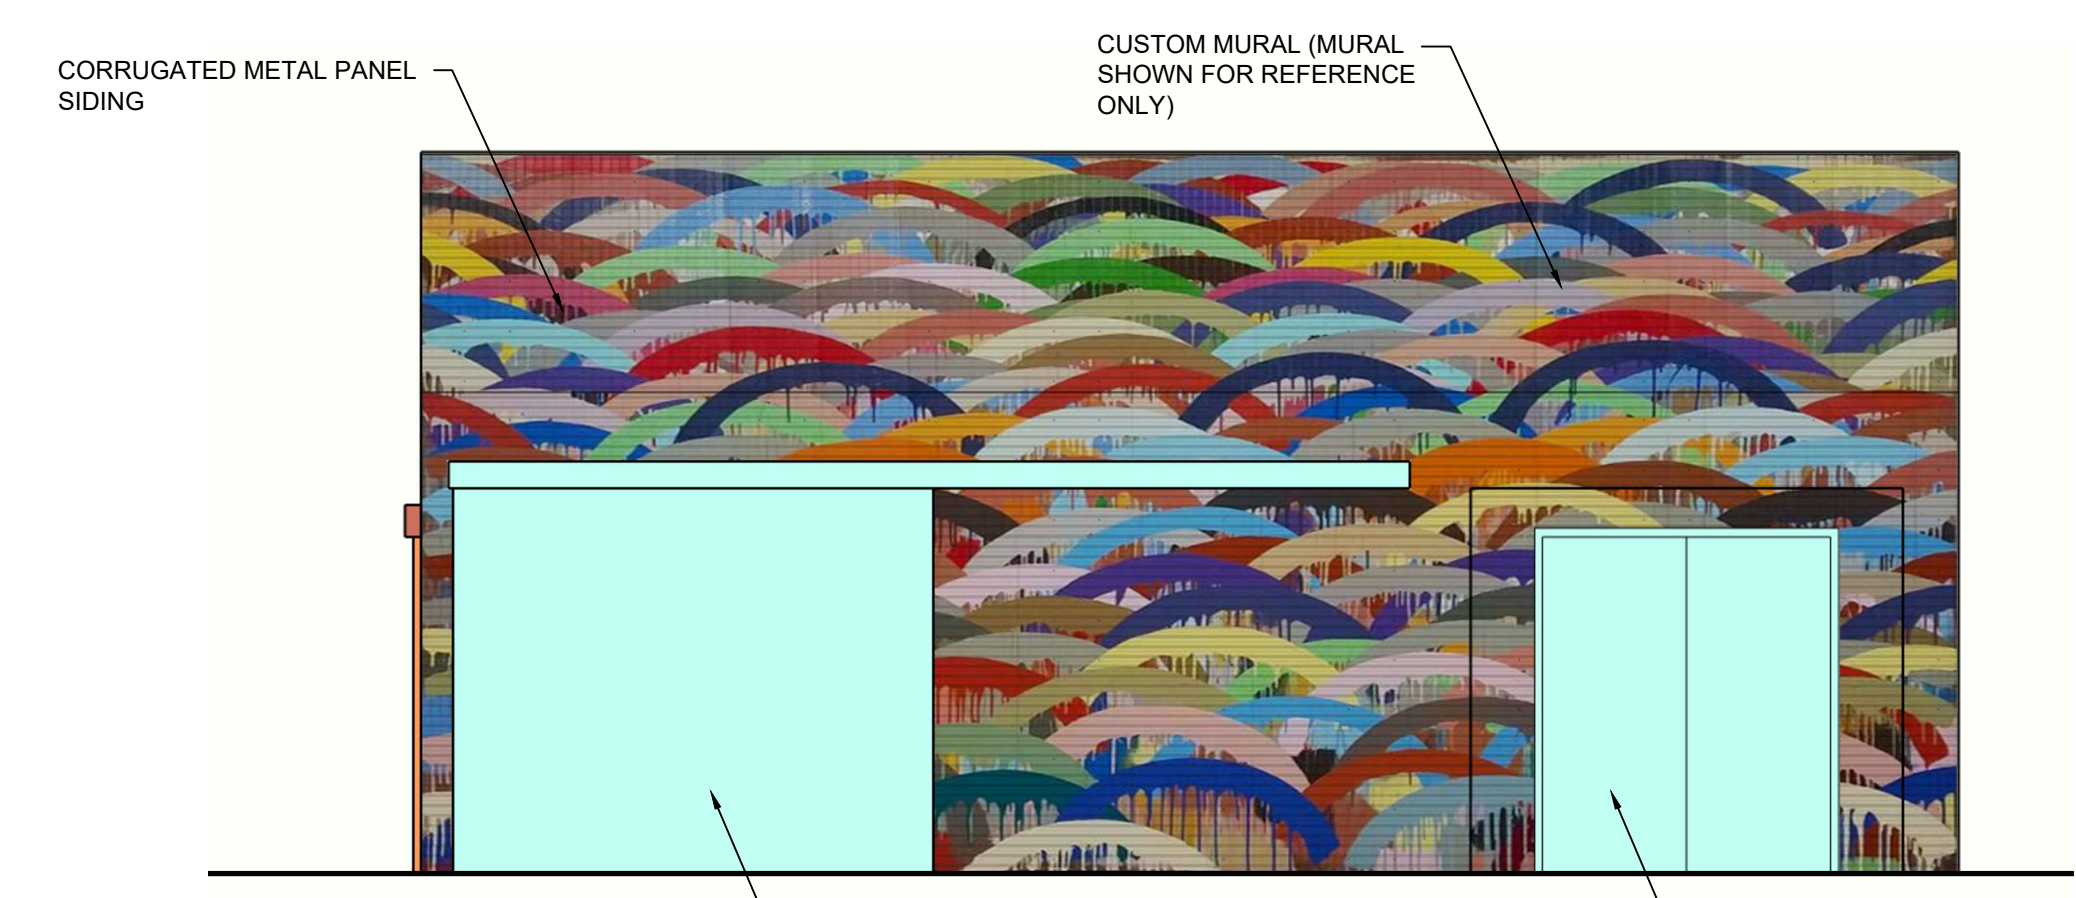


C EXTERIOR ELEVATION - BUILDING TYPE 3
SCALE: 1/4" = 1'-0"

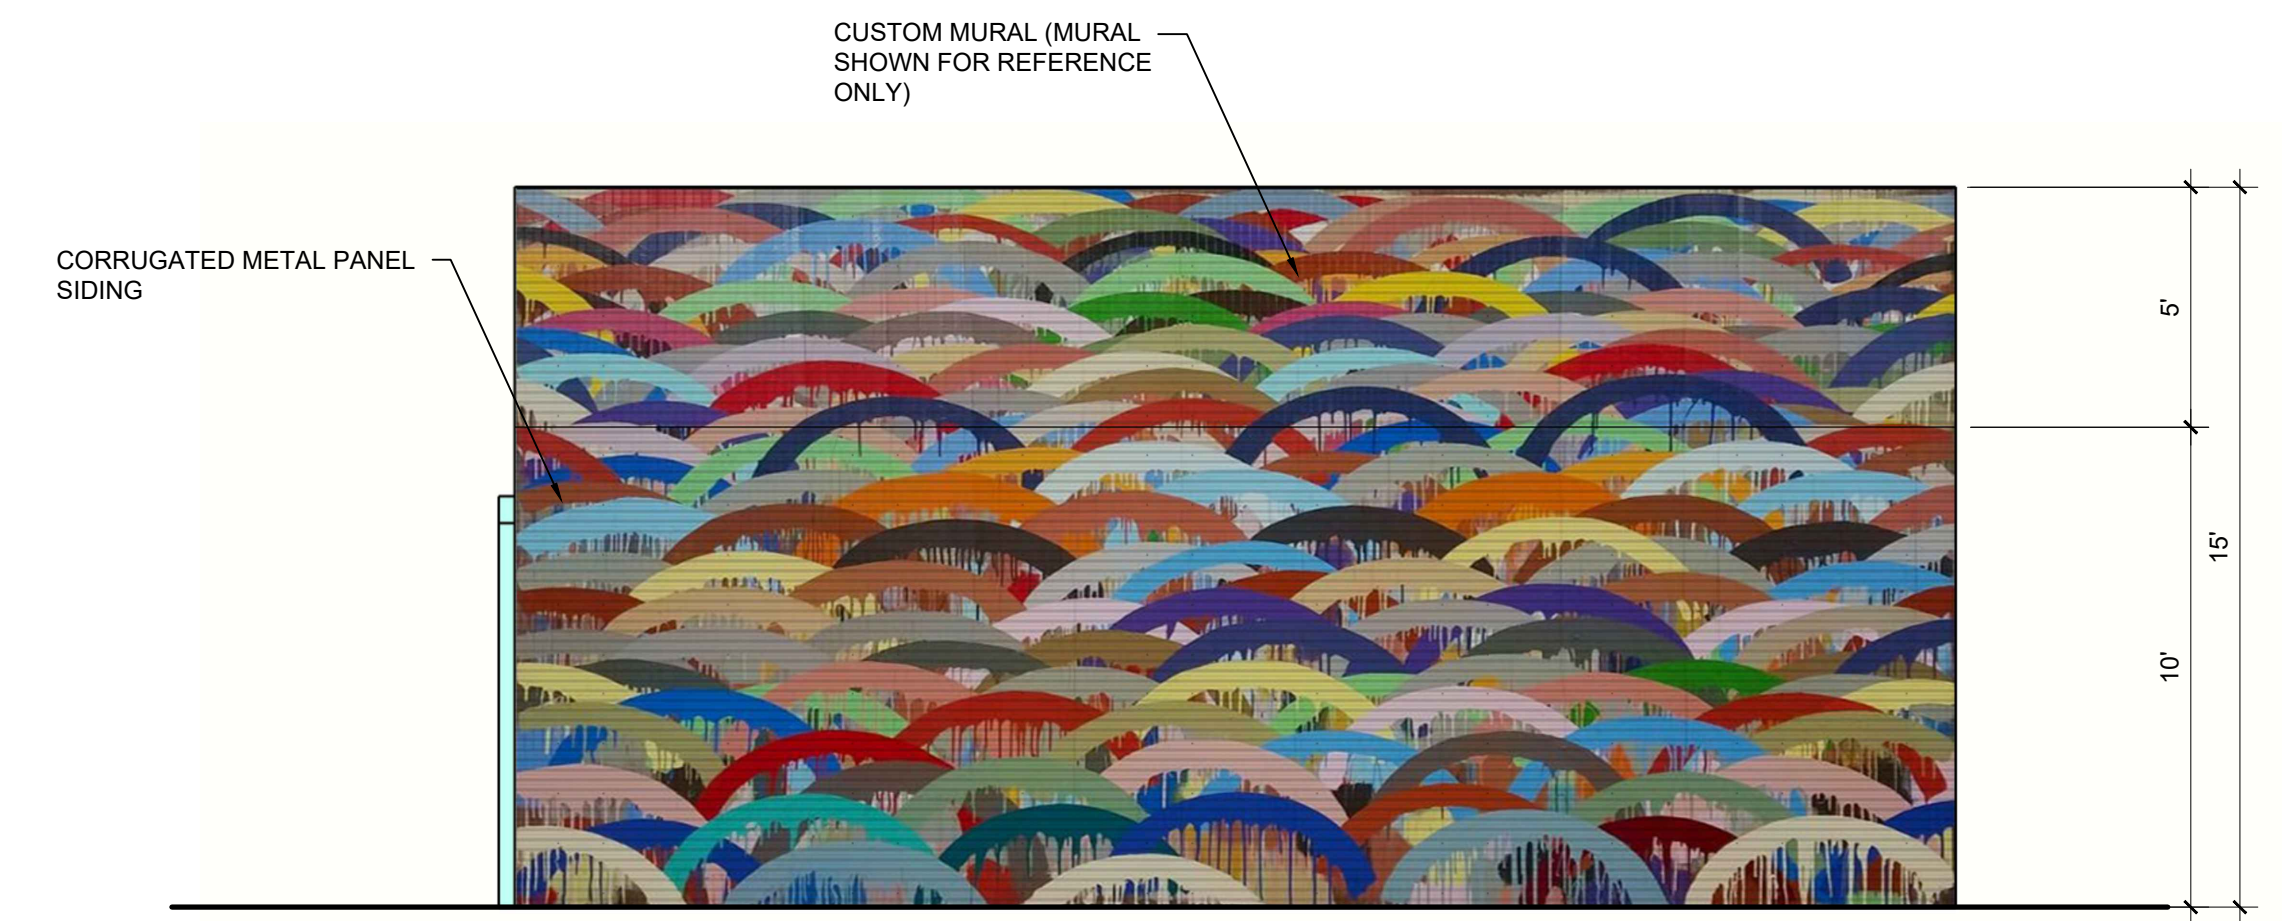

B EXTERIOR ELEVATION - BUILDING TYPE 3
SCALE: 1/4" = 1'-0"

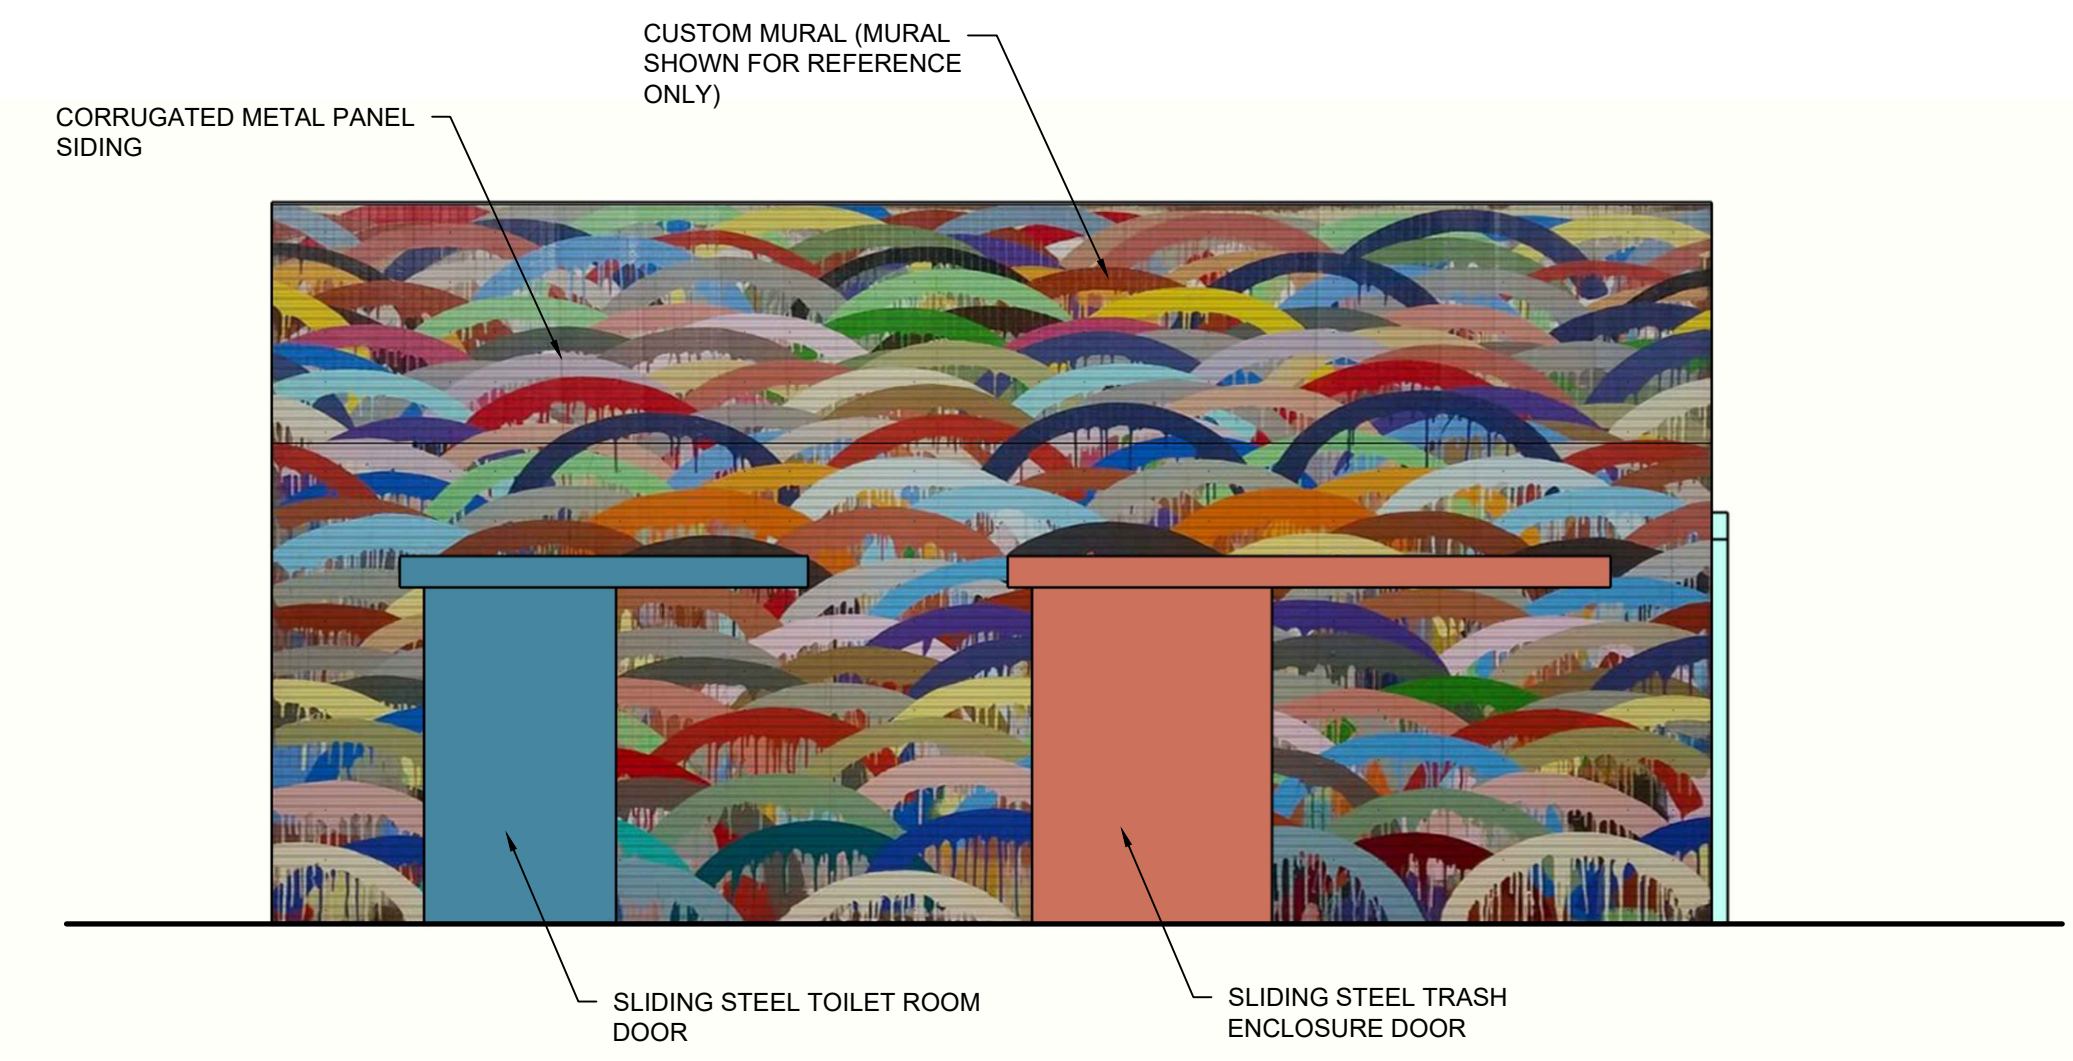

A EXTERIOR ELEVATION - BUILDING TYPE 3
SCALE: 1/4" = 1'-0"

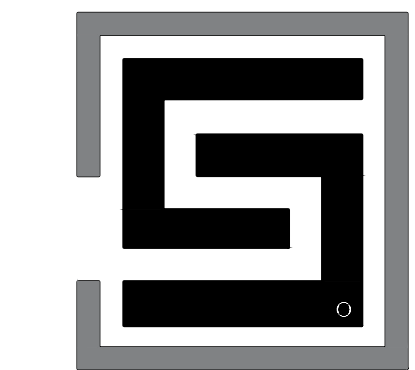


SHURLEY design studio
architecture + interior design
2300 STARDOME LAS VEGAS NV 89169
TEL: 702.404.4444 FAX: 702.404.4444


CLIENT

These drawings and specifications are instruments of service and remain the property of SHURLEY DESIGN STUDIO, LLC. Copies of drawings and specifications prepared by the client may be altered only for the project for which they are prepared, and not for construction of any other project. These plans are not to be reproduced, changed or copied in any form or manner whatsoever, nor are they to be distributed to any third party without first obtaining the expressed written permission and consent of the design professional. Other dimensions on these drawings shall have precedence over noted dimensions.
© copyright 2023, SHURLEY DESIGN STUDIO, LLC


PROGRESS SET -
NOT FOR
CONSTRUCTION

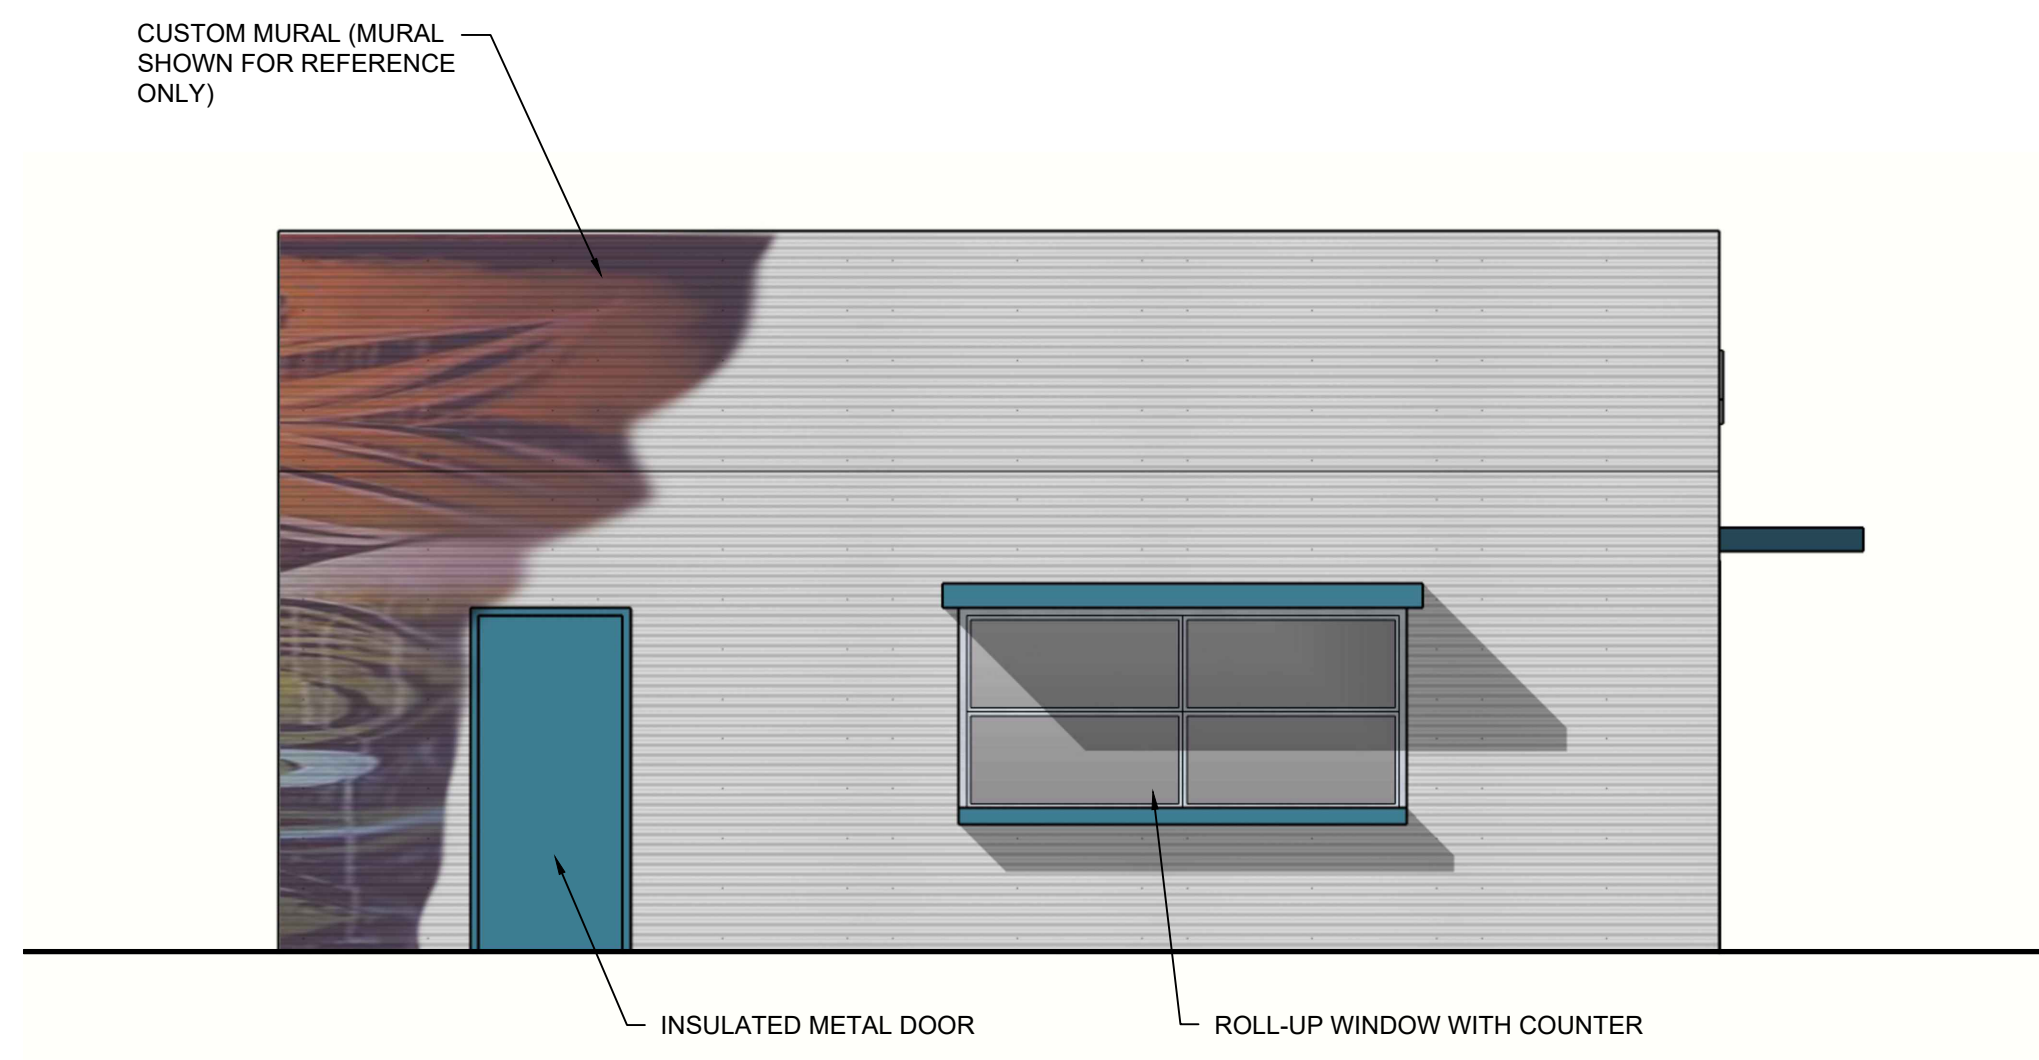


D EXTERIOR ELEVATION - BUILDING TYPE 4
SCALE: 1/4" = 1'-0"

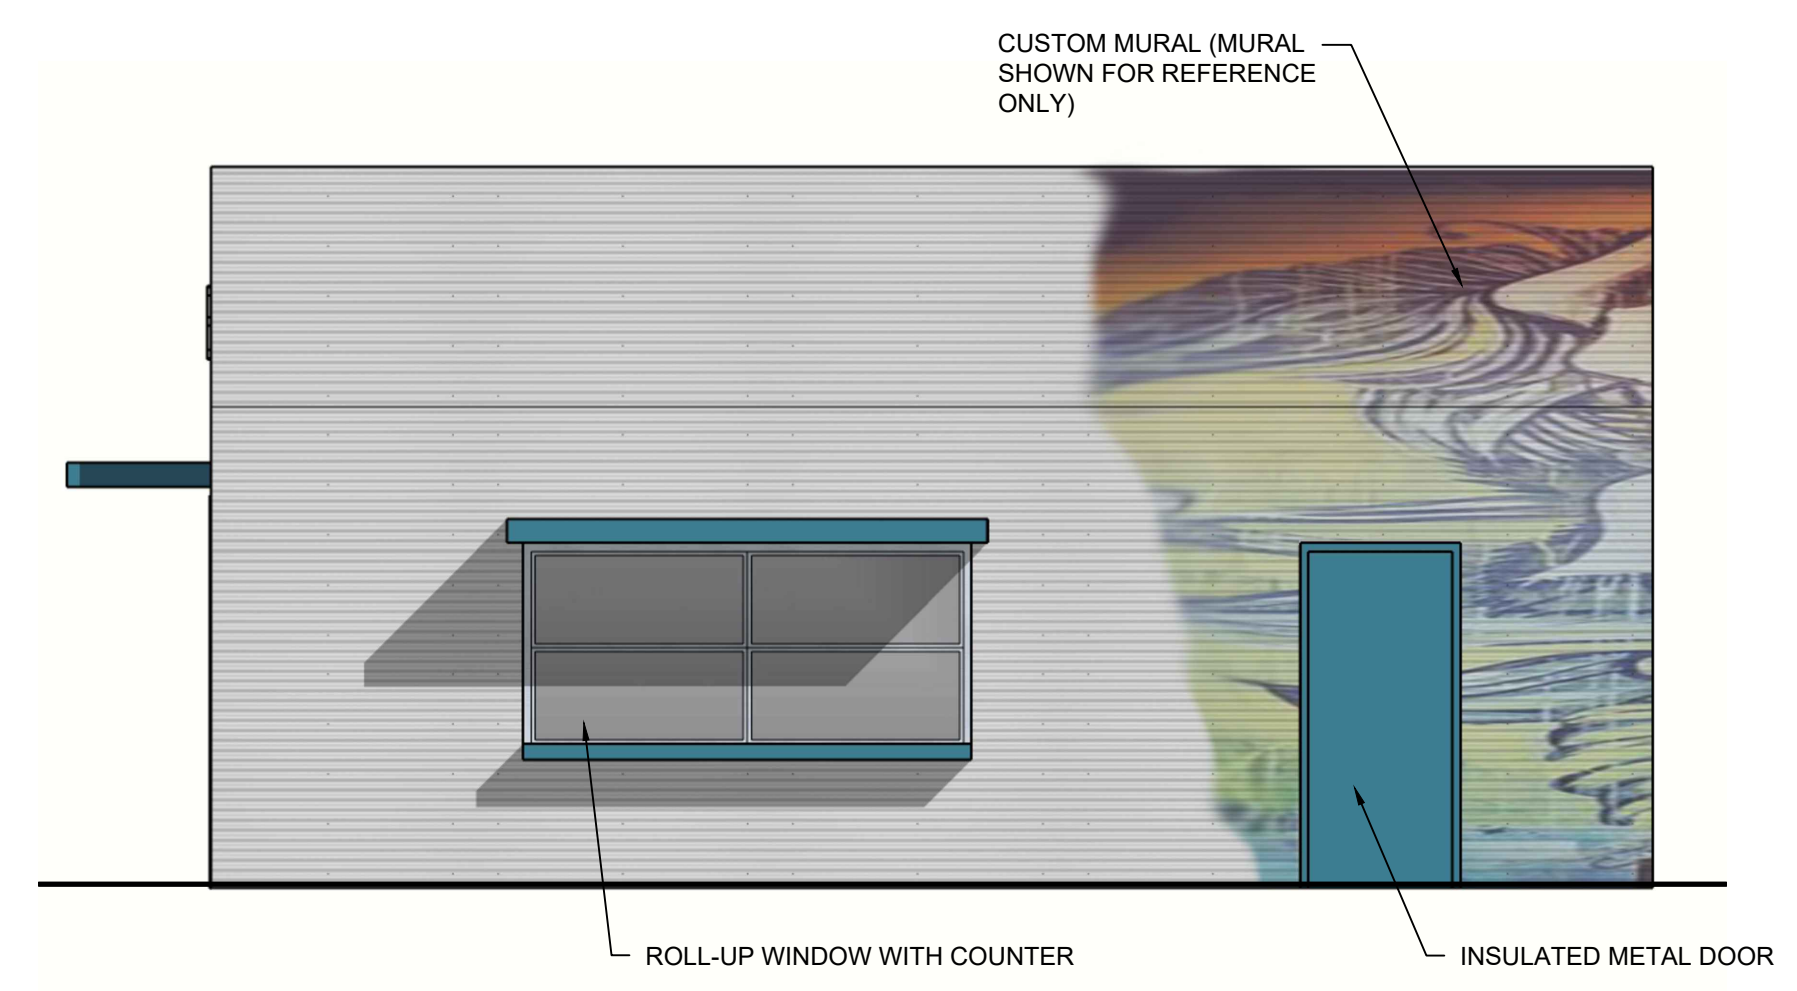

C EXTERIOR ELEVATION - BUILDING TYPE 4
SCALE: 1/4" = 1'-0"

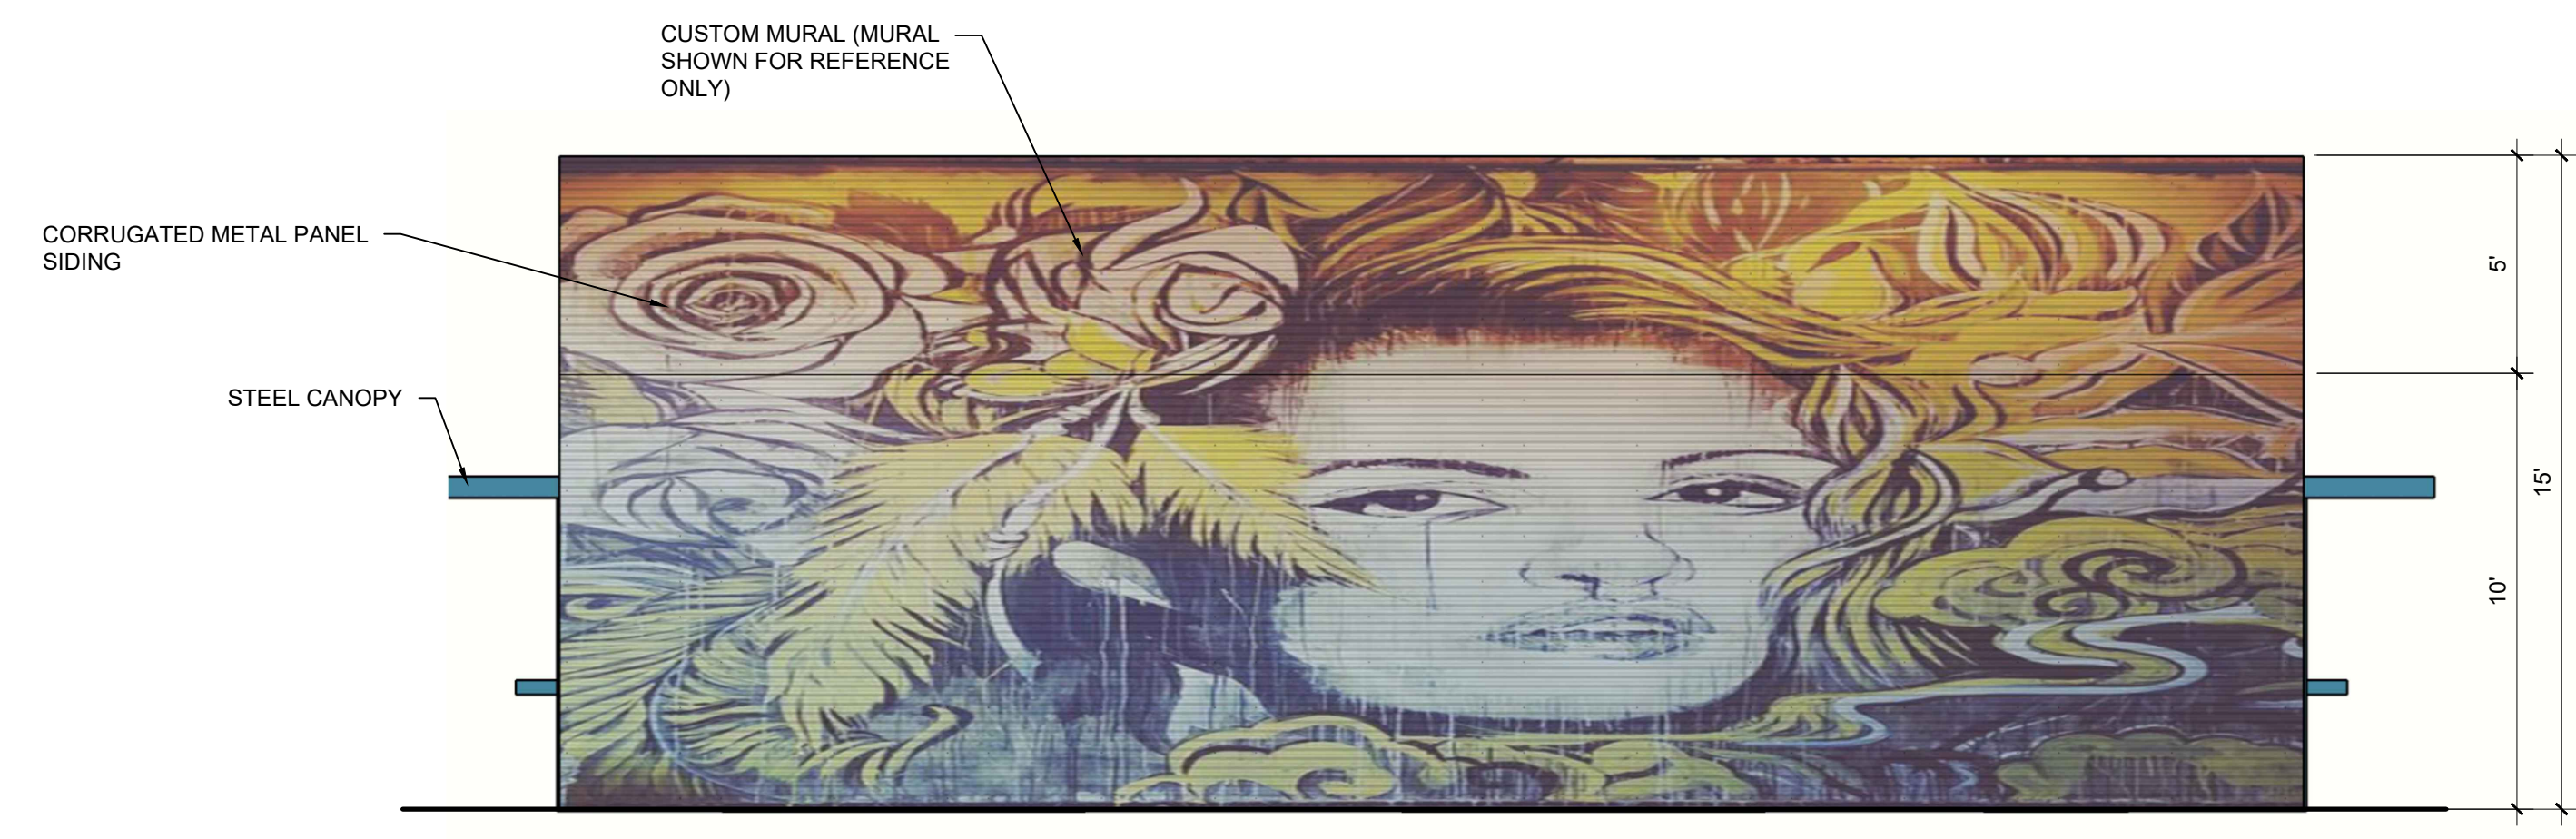

B EXTERIOR ELEVATION - BUILDING TYPE 4
SCALE: 1/4" = 1'-0"

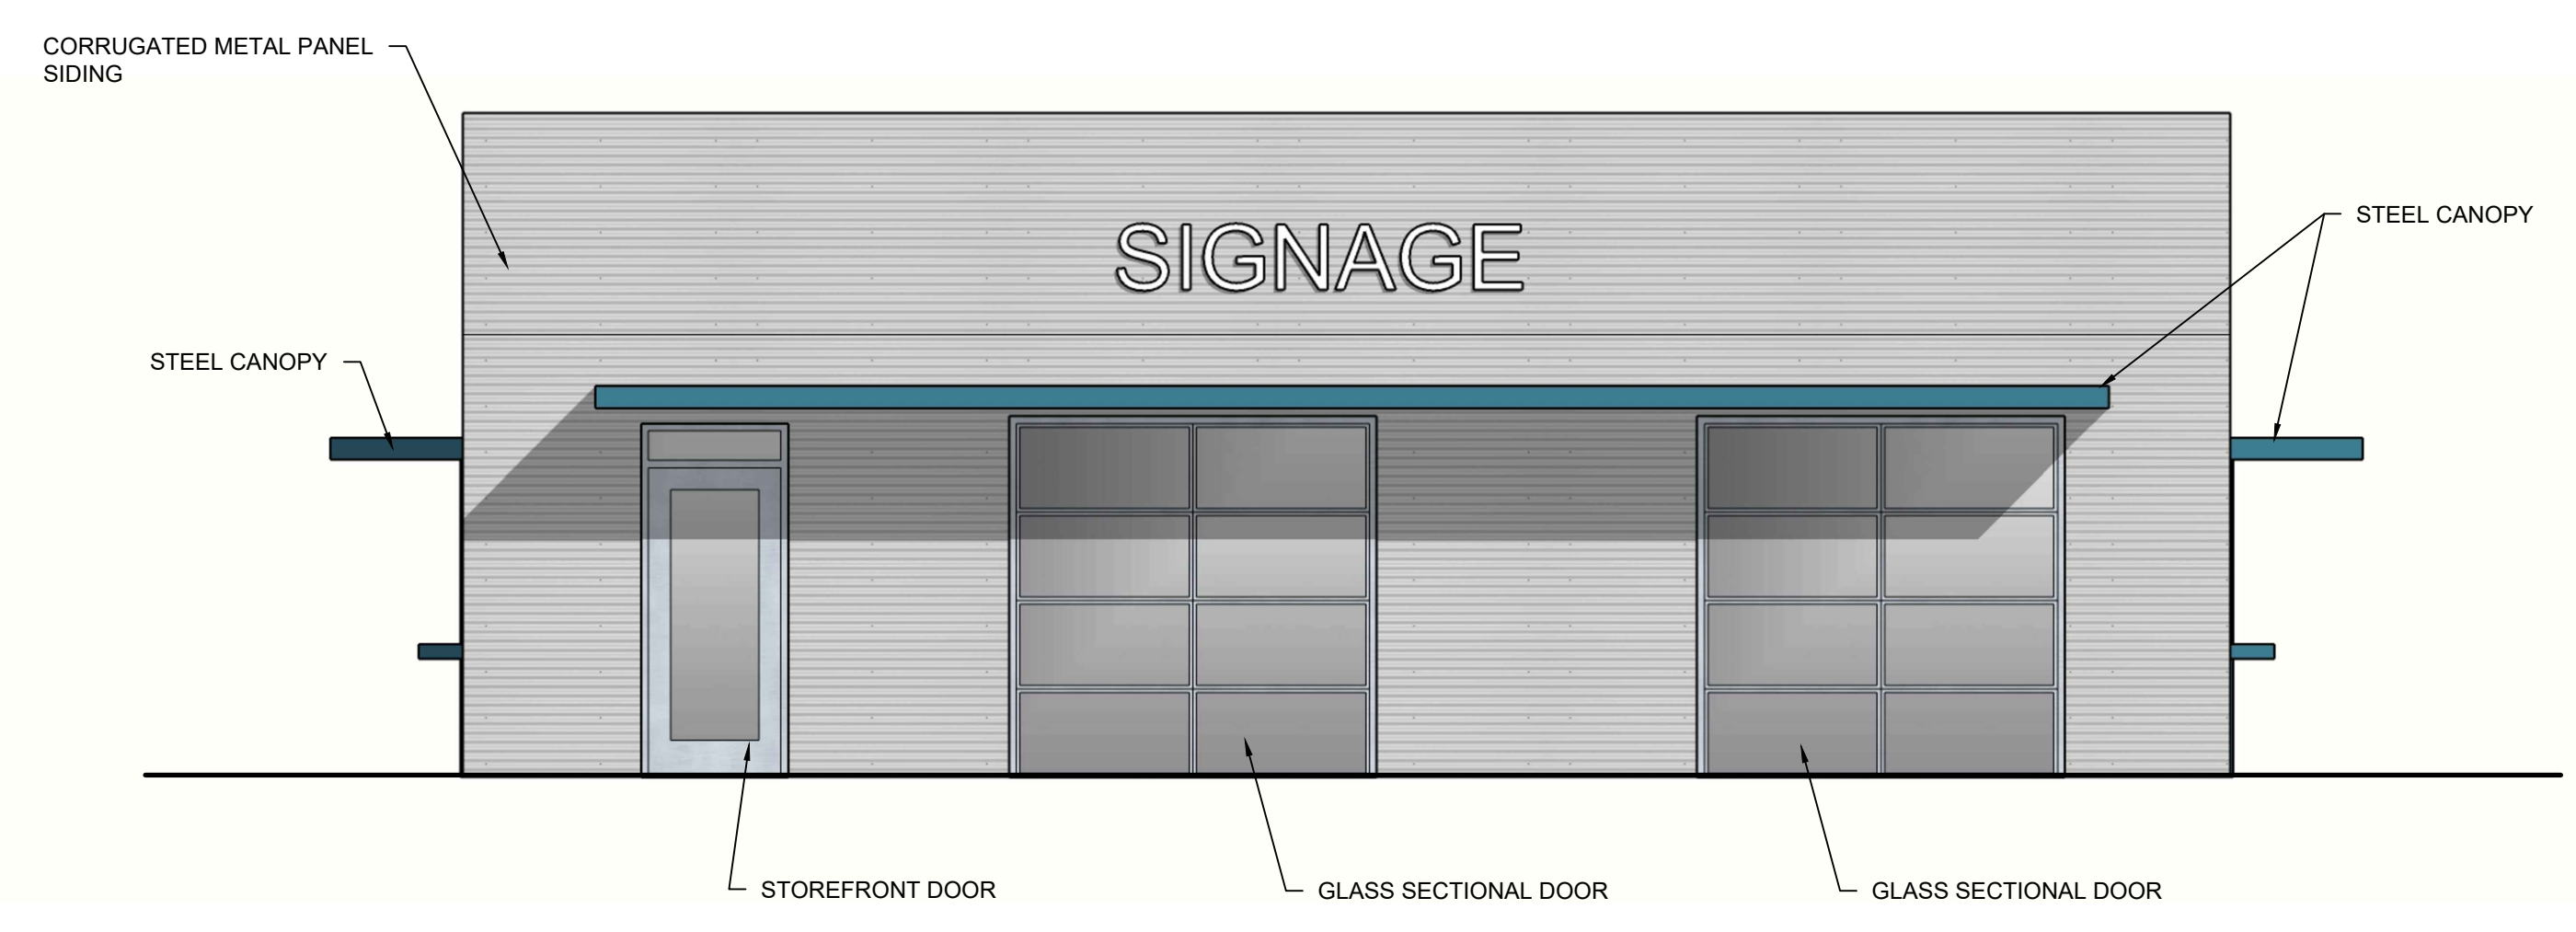


A EXTERIOR ELEVATION - BUILDING TYPE 4
SCALE: 1/4" = 1'-0"

CONTAINER DISTRIKT
1561 SOUTH COMMERCE STREET,
LAS VEGAS, NEVADA 89102
APN: 162-03-201-004

Issue Date	Description

Project No. 23-504-T1
Date: June 16, 2023
Drawn: G.SHURLEY
Reviewed: G.SHURLEY

Drawing Title:
EXTERIOR ELEVATIONS-
BUILDING TYPE 4

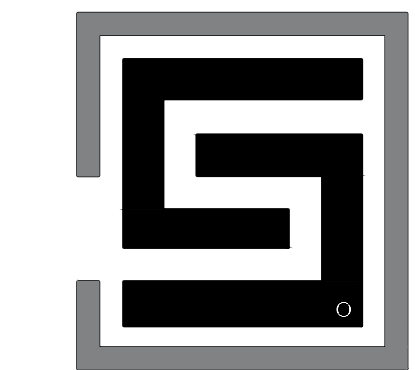


SHURLEY design studio
architecture + interior design
3200 STARDOME LAS VEGAS, NV 89168
TEL: 702.484.1100 FAX: 702.484.1102
WWW.SHURLEYDESIGNSTUDIO.COM


CLIENT

These drawings and specifications are instruments of service and remain the property of SHURLEY DESIGN STUDIO, LLC. Copies of drawings and specifications prepared by the client may be utilized only for the project for which they are prepared, and not for construction of any other project. These plans are not to be reproduced, changed or copied in any form or manner whatsoever, nor are they to be displayed in any form without first obtaining the expressed written permission and consent of the design professional. Other dimensions on these drawings shall have precedence over noted dimensions.
© copyright 2023, SHURLEY DESIGN STUDIO, LLC.

PROGRESS SET -
NOT FOR
CONSTRUCTION

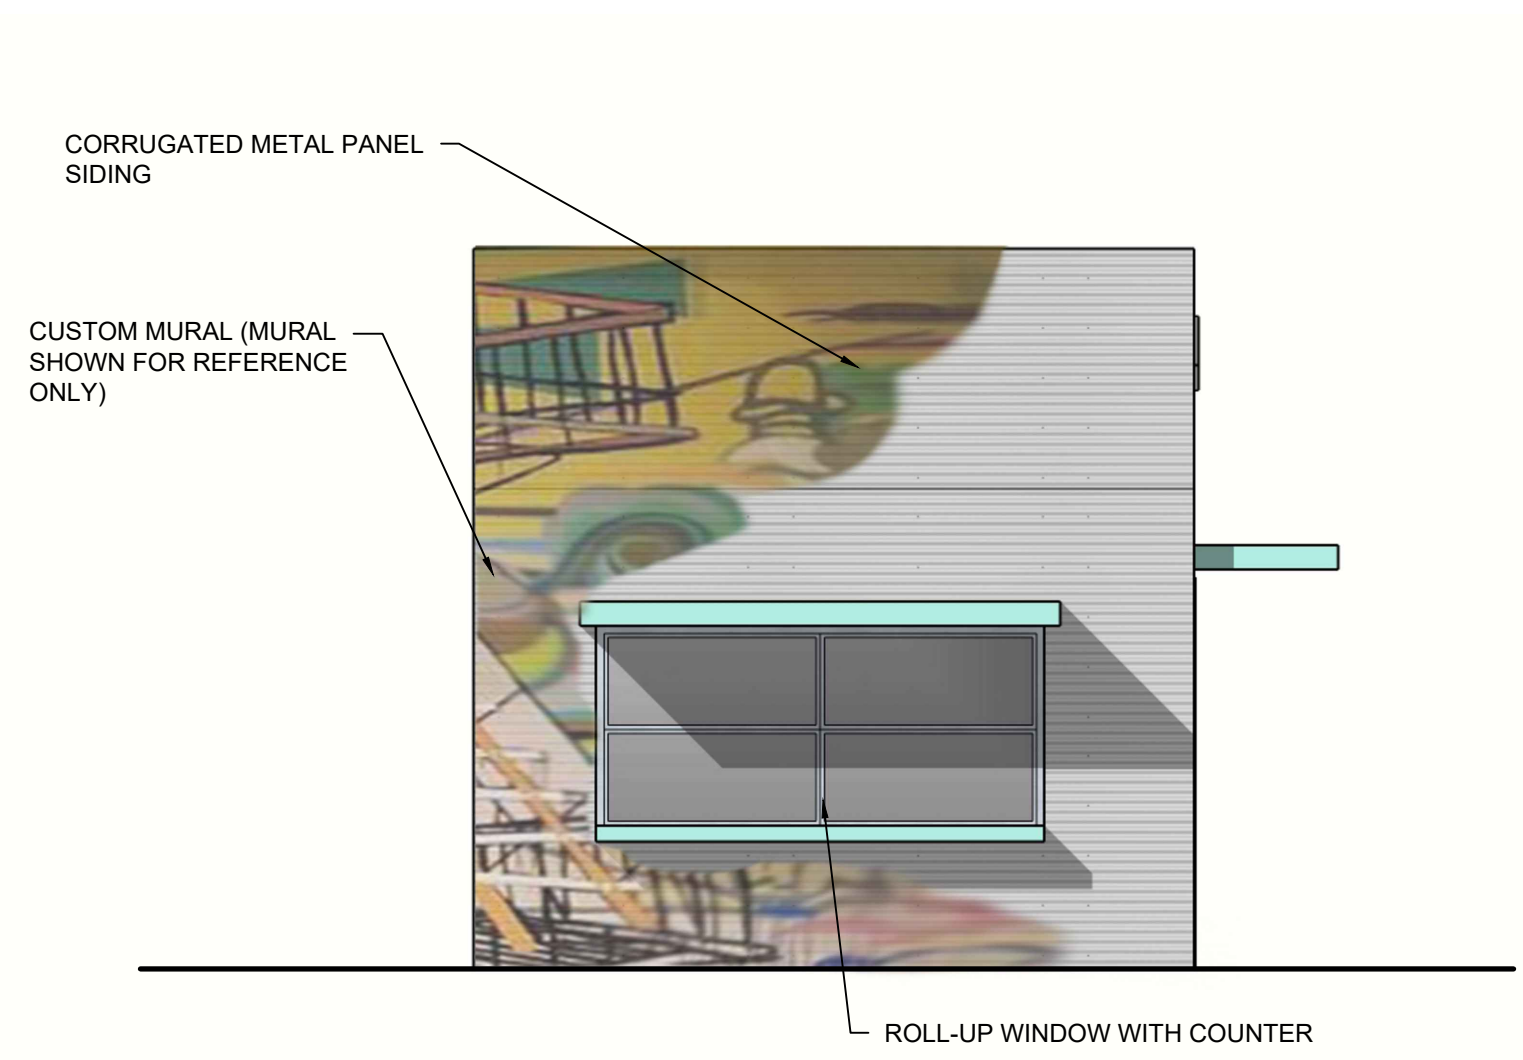


D | EXTERIOR ELEVATION - BUILDING TYPE 5
SCALE: 1/4" = 1'-0"

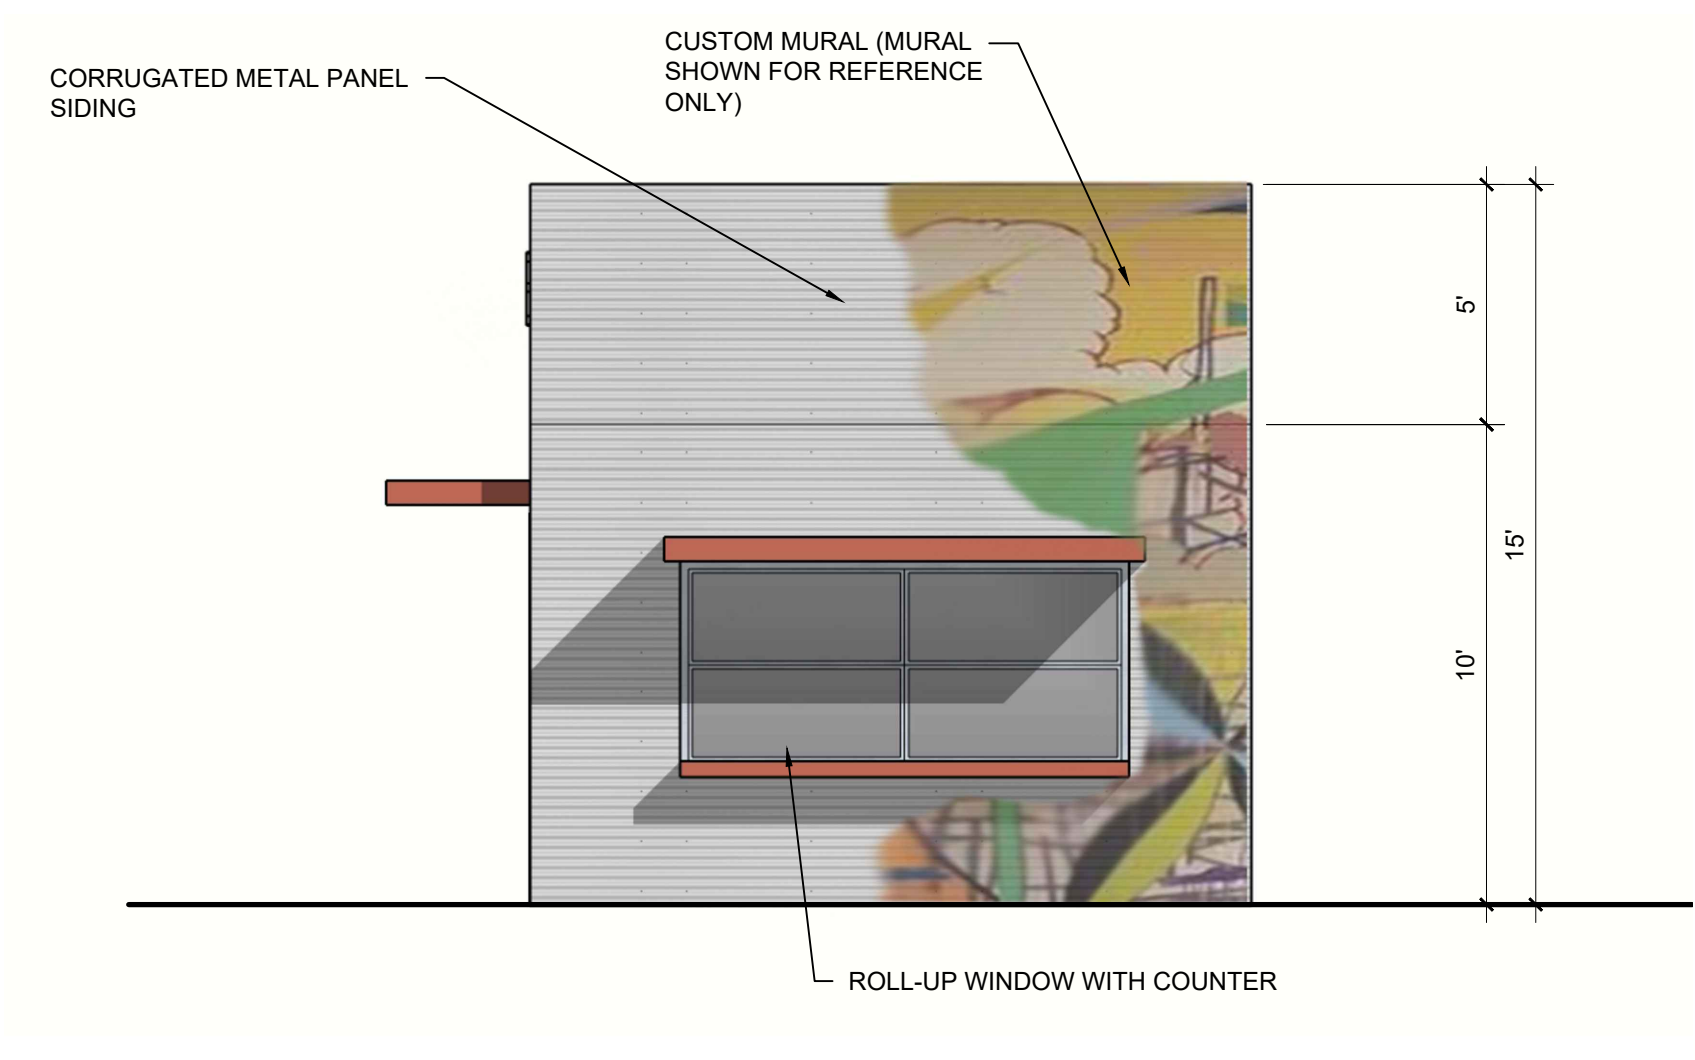

C | EXTERIOR ELEVATION - BUILDING TYPE 5
SCALE: 1/4" = 1'-0"



B | EXTERIOR ELEVATION - BUILDING TYPE 5
SCALE: 1/4" = 1'-0"

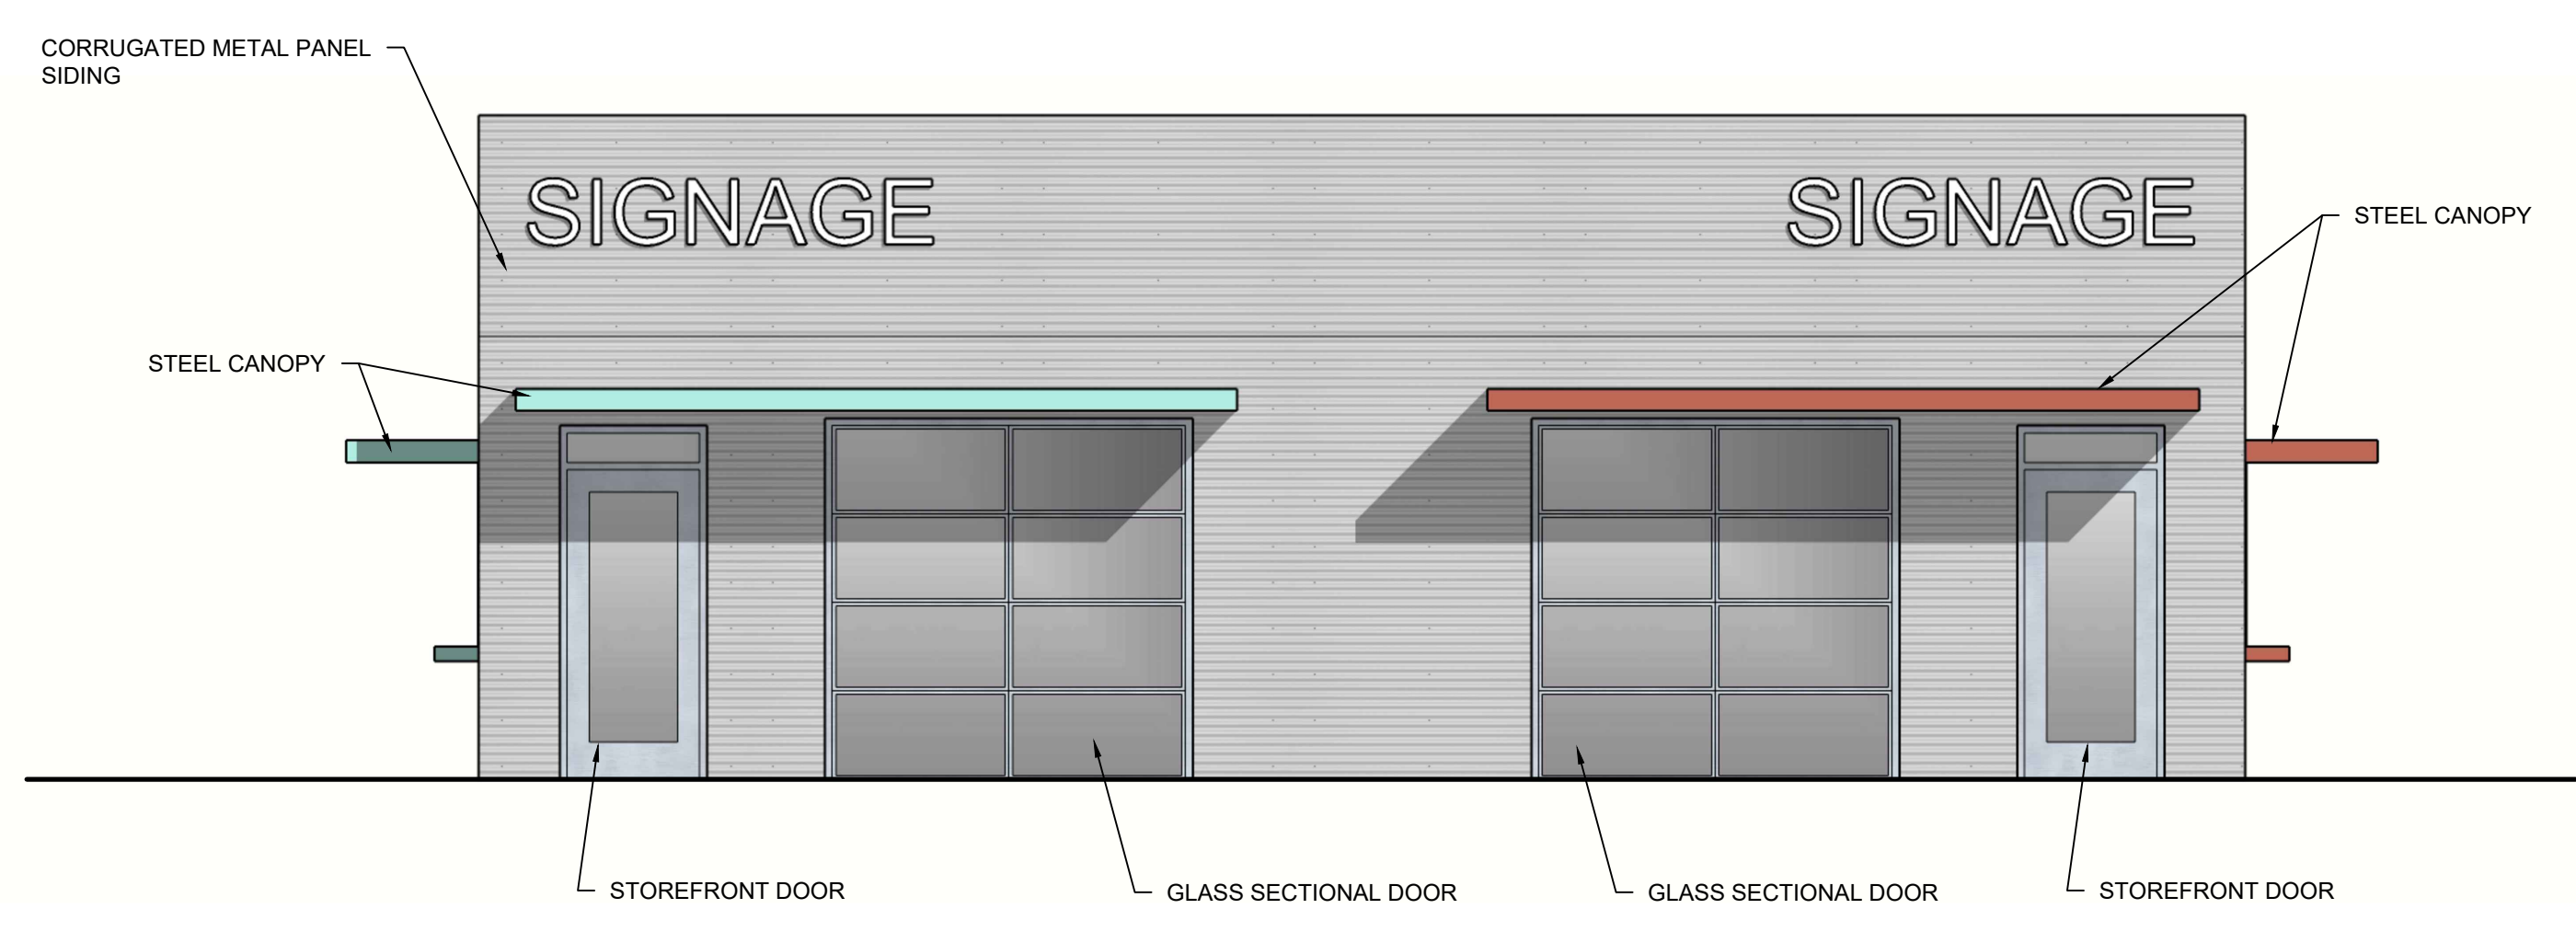

A | EXTERIOR ELEVATION - BUILDING TYPE 5
SCALE: 1/4" = 1'-0"


CONTAINER DISTRIKT
1561 SOUTH COMMERCE STREET,
LAS VEGAS, NEVADA 89102
APN: 162-03-201-004

Issue Date	Description

Project No. 23-504-T1
Date: June 16, 2023
Drawn: G.SHURLEY
Reviewed: G.SHURLEY

Drawing Title:
EXTERIOR ELEVATIONS-
BUILDING TYPE 5

Sheet No.:
A4.05

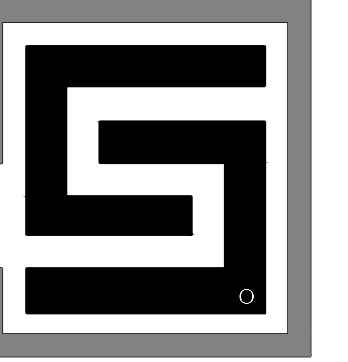


SHURLEY
design studio
architecture + interior design
3200 EAST AVE. LAS VEGAS, NV 89169
TEL: 702.484.2022 FAX: 702.484.2022

CLIENT


These drawings and specifications are instruments of service and remain the property of SHURLEY DESIGN STUDIO, LLC. Copies of drawings and specifications prepared by the client may be utilized only for the project for which they are prepared, and not for construction of any other project. These plans are not to be reproduced, changed or copied in any form or manner whatsoever, nor are they to be displayed in any third party without first obtaining the expressed written permission and consent of the design professional. Other dimensions on these drawings shall have precedence over noted dimensions.
© copyright 2023, SHURLEY DESIGN STUDIO, LLC

PROGRESS SET -
NOT FOR
CONSTRUCTION


CONTAINER DISTRIKT
1561 SOUTH COMMERCE STREET,
LAS VEGAS, NEVADA 89102
APN: 162-03-201-004

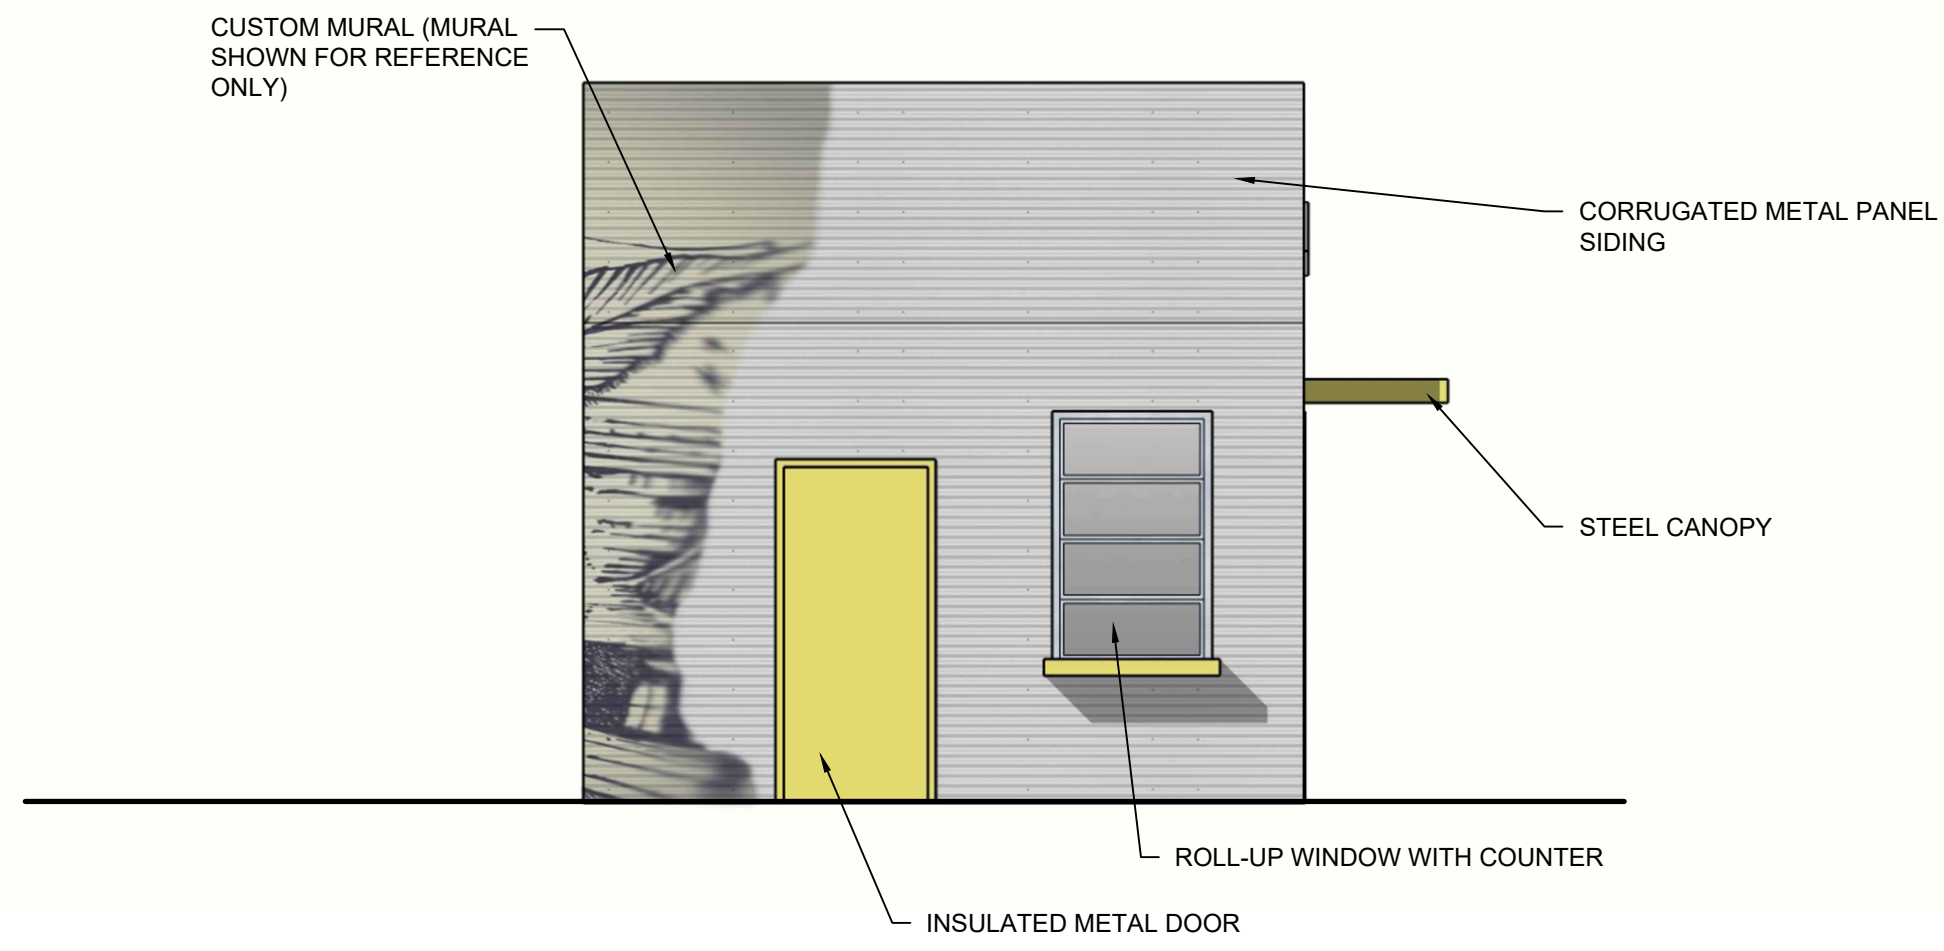


D | EXTERIOR ELEVATION - BUILDING TYPE 6
SCALE: 1/4" = 1'-0"

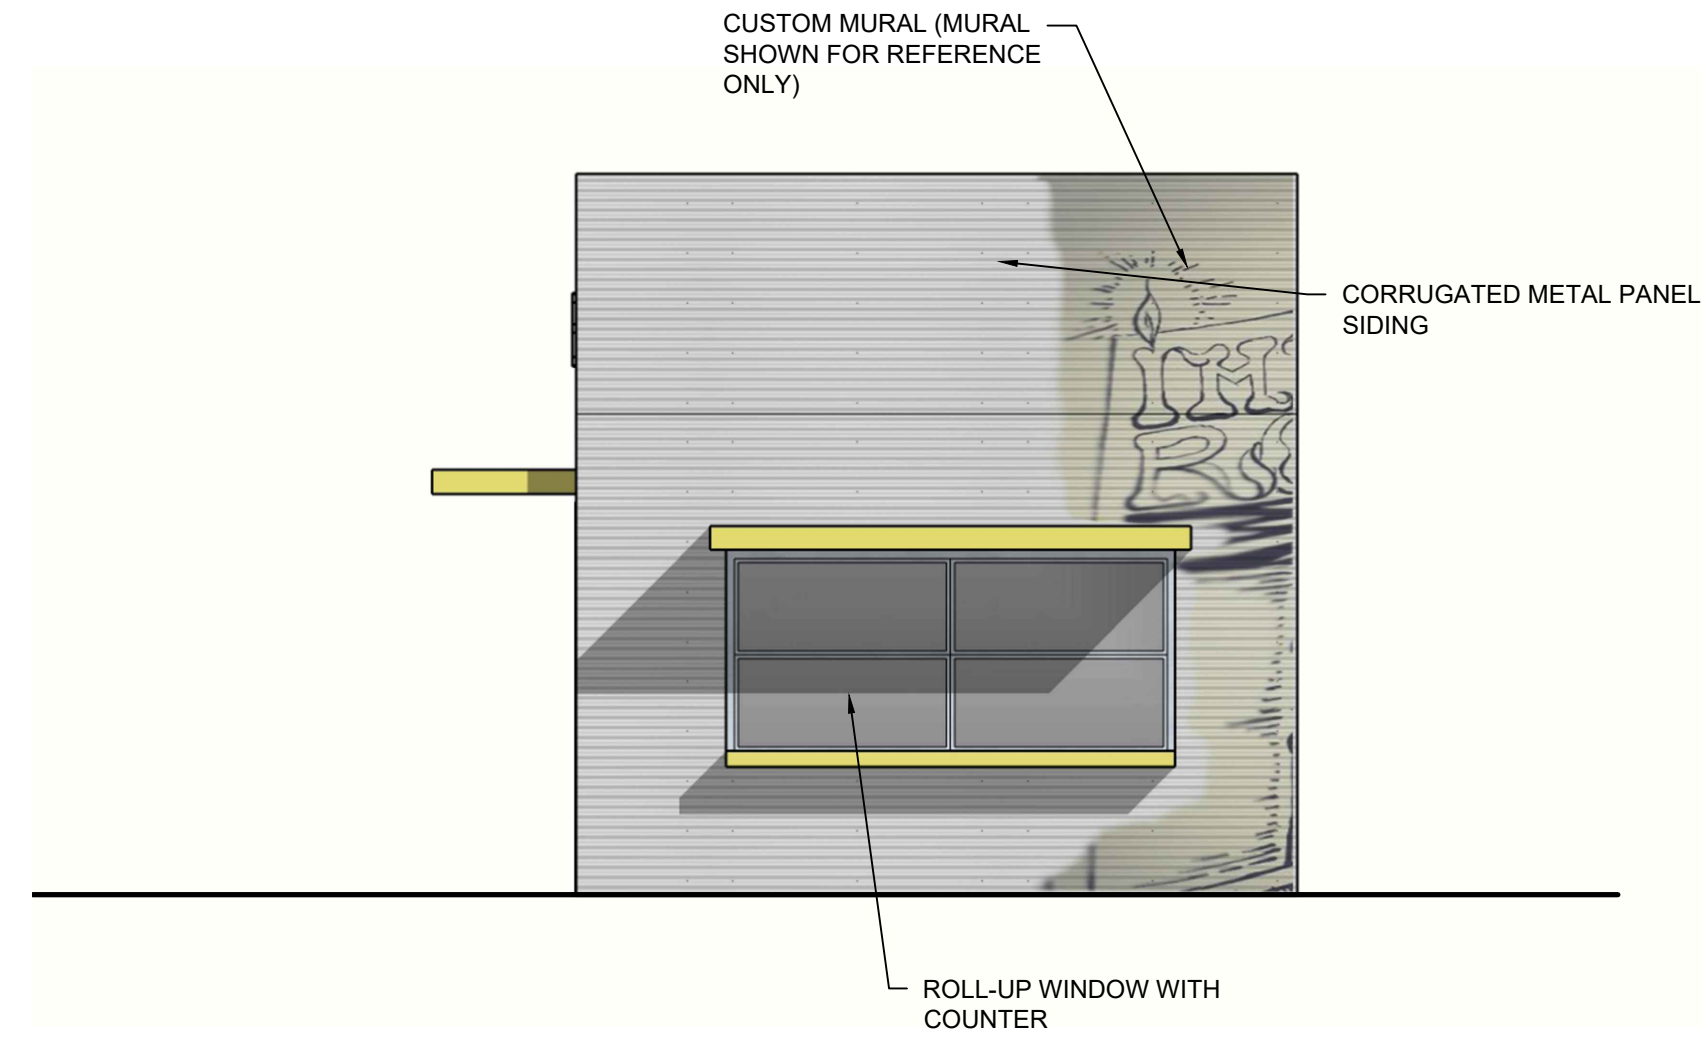

C | EXTERIOR ELEVATION - BUILDING TYPE 6
SCALE: 1/4" = 1'-0"

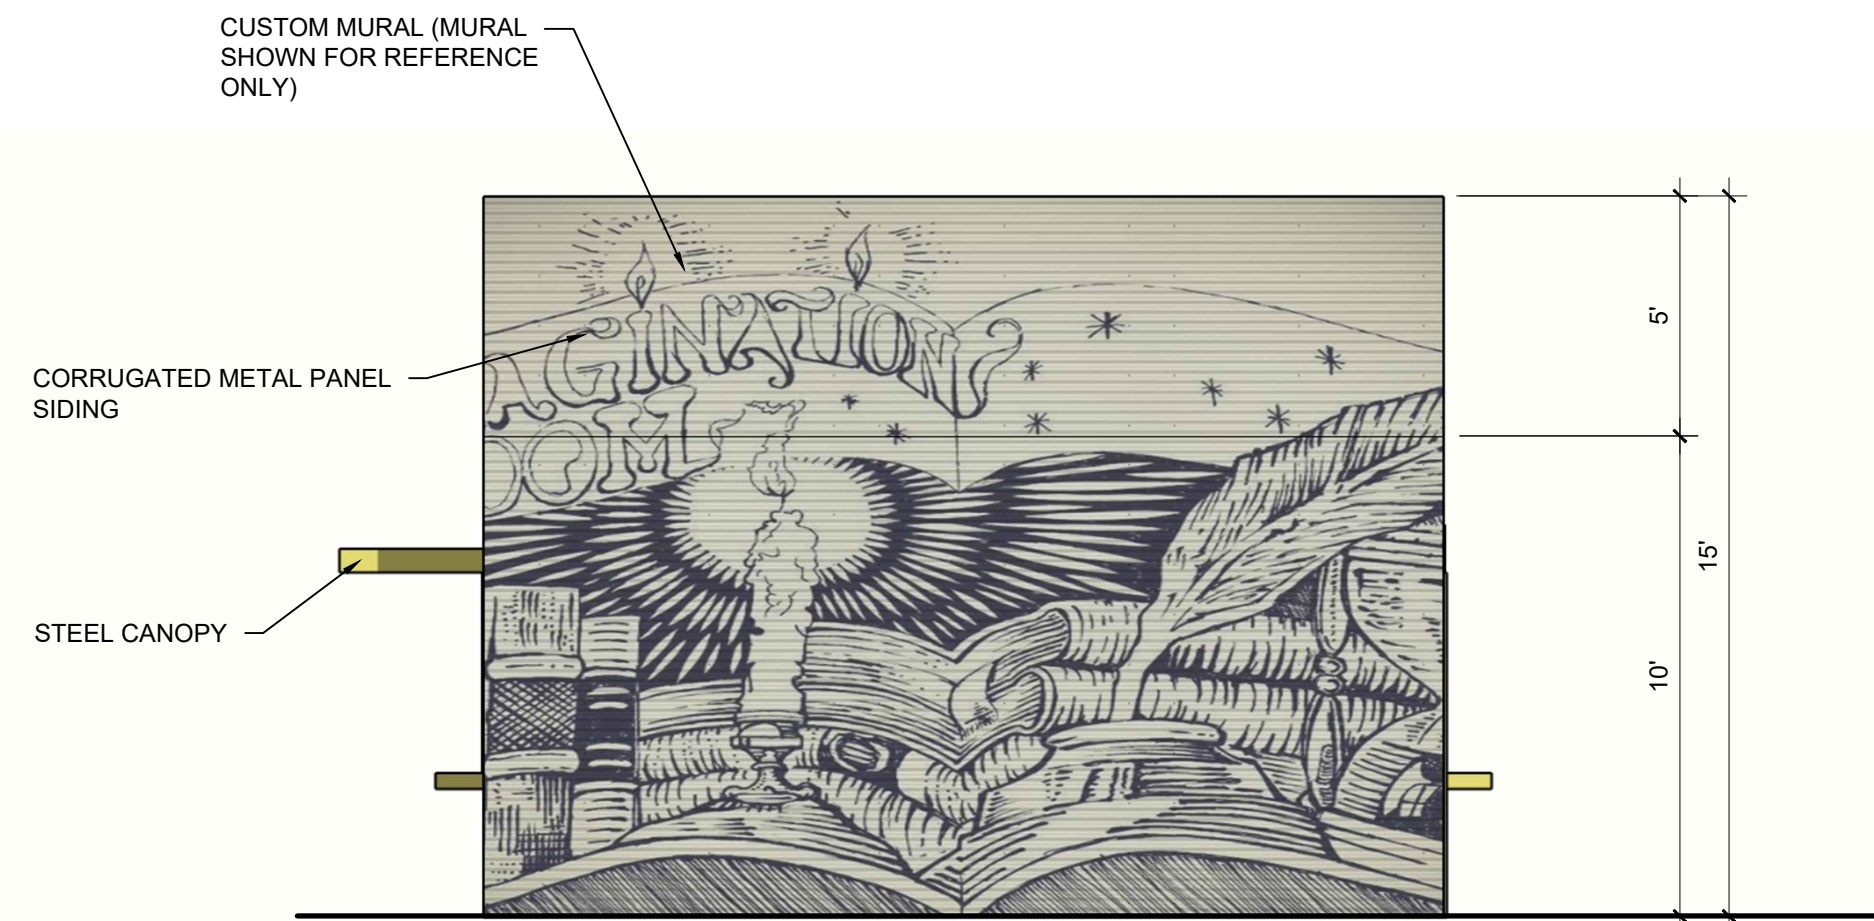

B | EXTERIOR ELEVATION - BUILDING TYPE 6
SCALE: 1/4" = 1'-0"

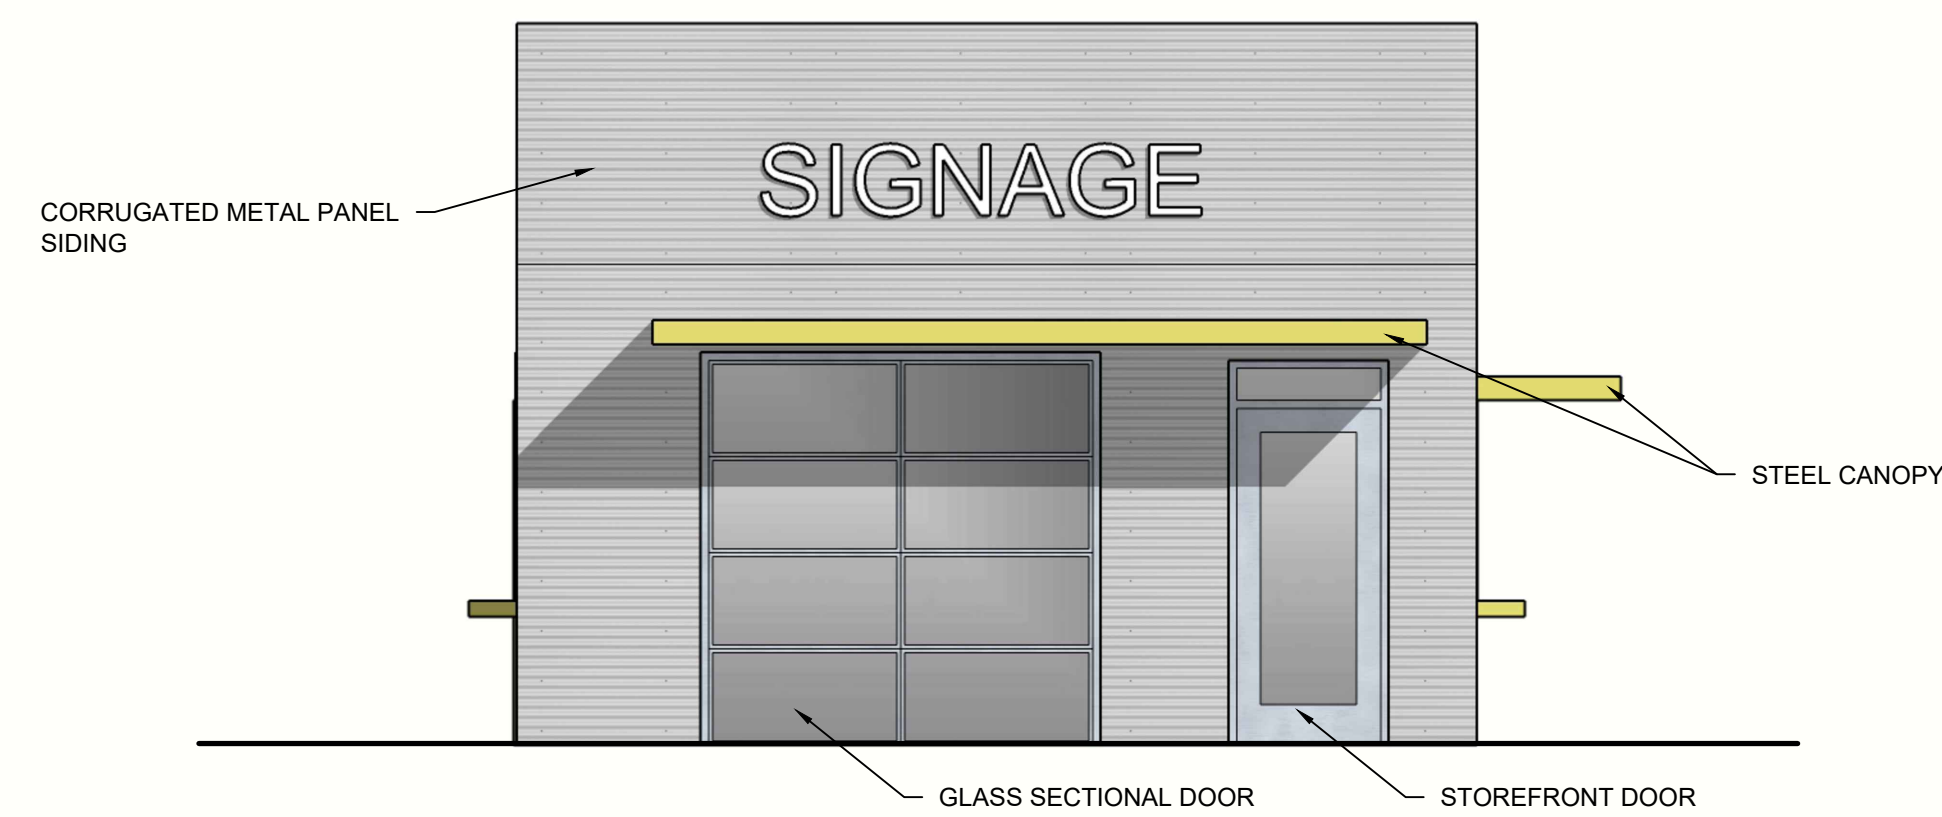

A | EXTERIOR ELEVATION - BUILDING TYPE 6
SCALE: 1/4" = 1'-0"

Issue Date	Description

Project No. 23-504-T1
Date: June 16, 2023
Drawn: G.SHURLEY
Reviewed: G.SHURLEY

Drawing Title:
EXTERIOR
ELEVATIONS-
BUILDING TYPE 6

Sheet No.:
A4.06