



2 ROOF DRAIN DETAIL
SCALE: 1/12" = 1'-0"

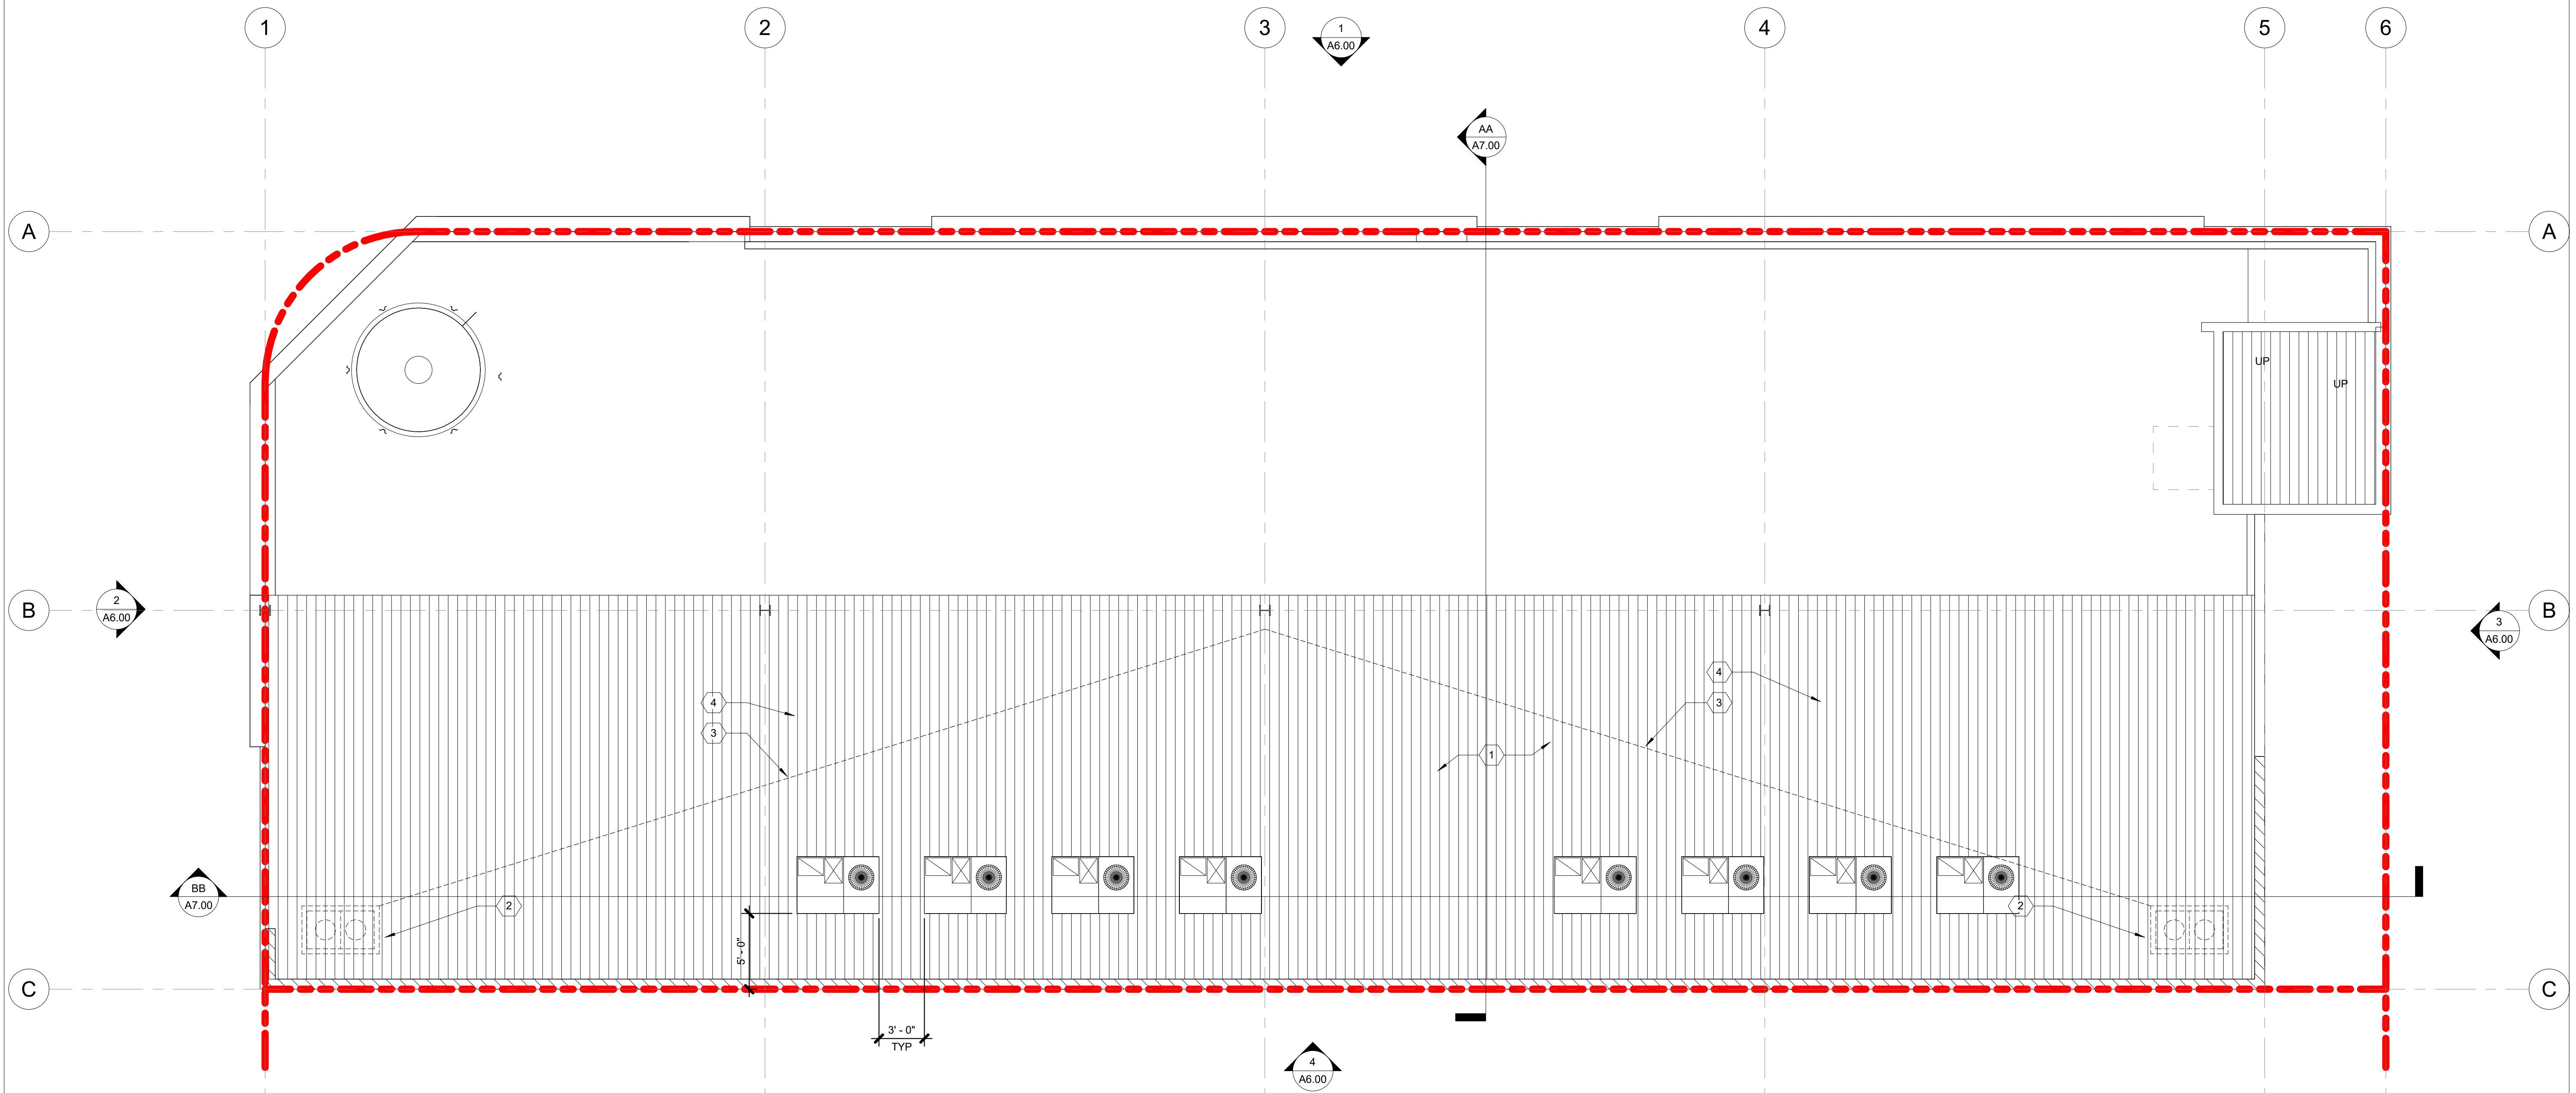

1 ROOF DECK PLAN
SCALE: 3/16" = 1'-0"

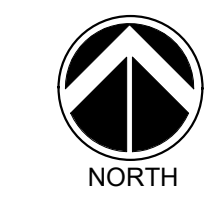

UPPER ROOF MECHANICAL
KLA CAPITAL
1503 CASINO CENTER BLVD.
1503 CASINO CENTER BLVD., LAS VEGAS, NV 89104

Revision #	Revision Description	Revision Date

#22-0622
PERMIT PLAN
06/23/2023

SHEET NUMBER:

A1.21